




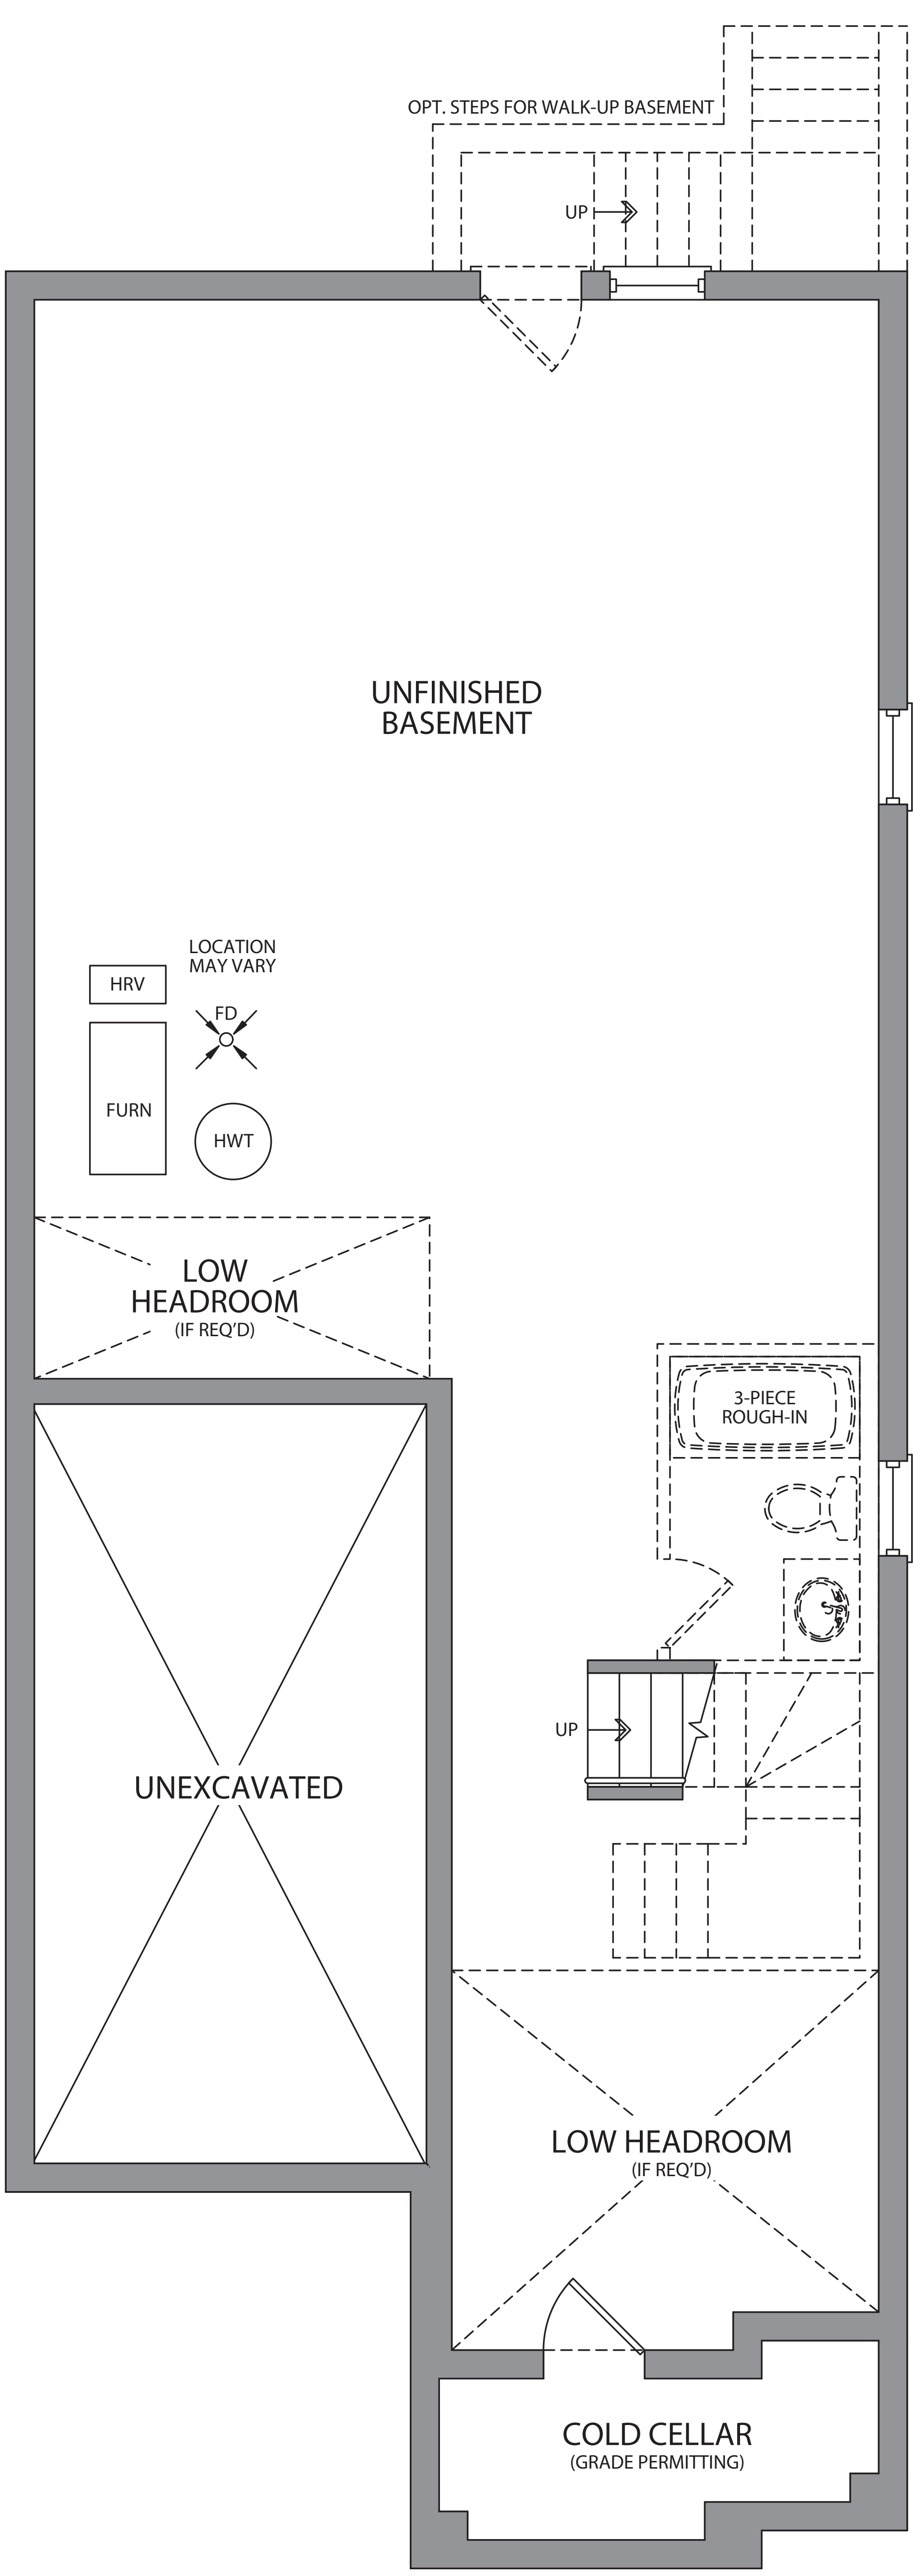


BASEMENT
ELEV. T

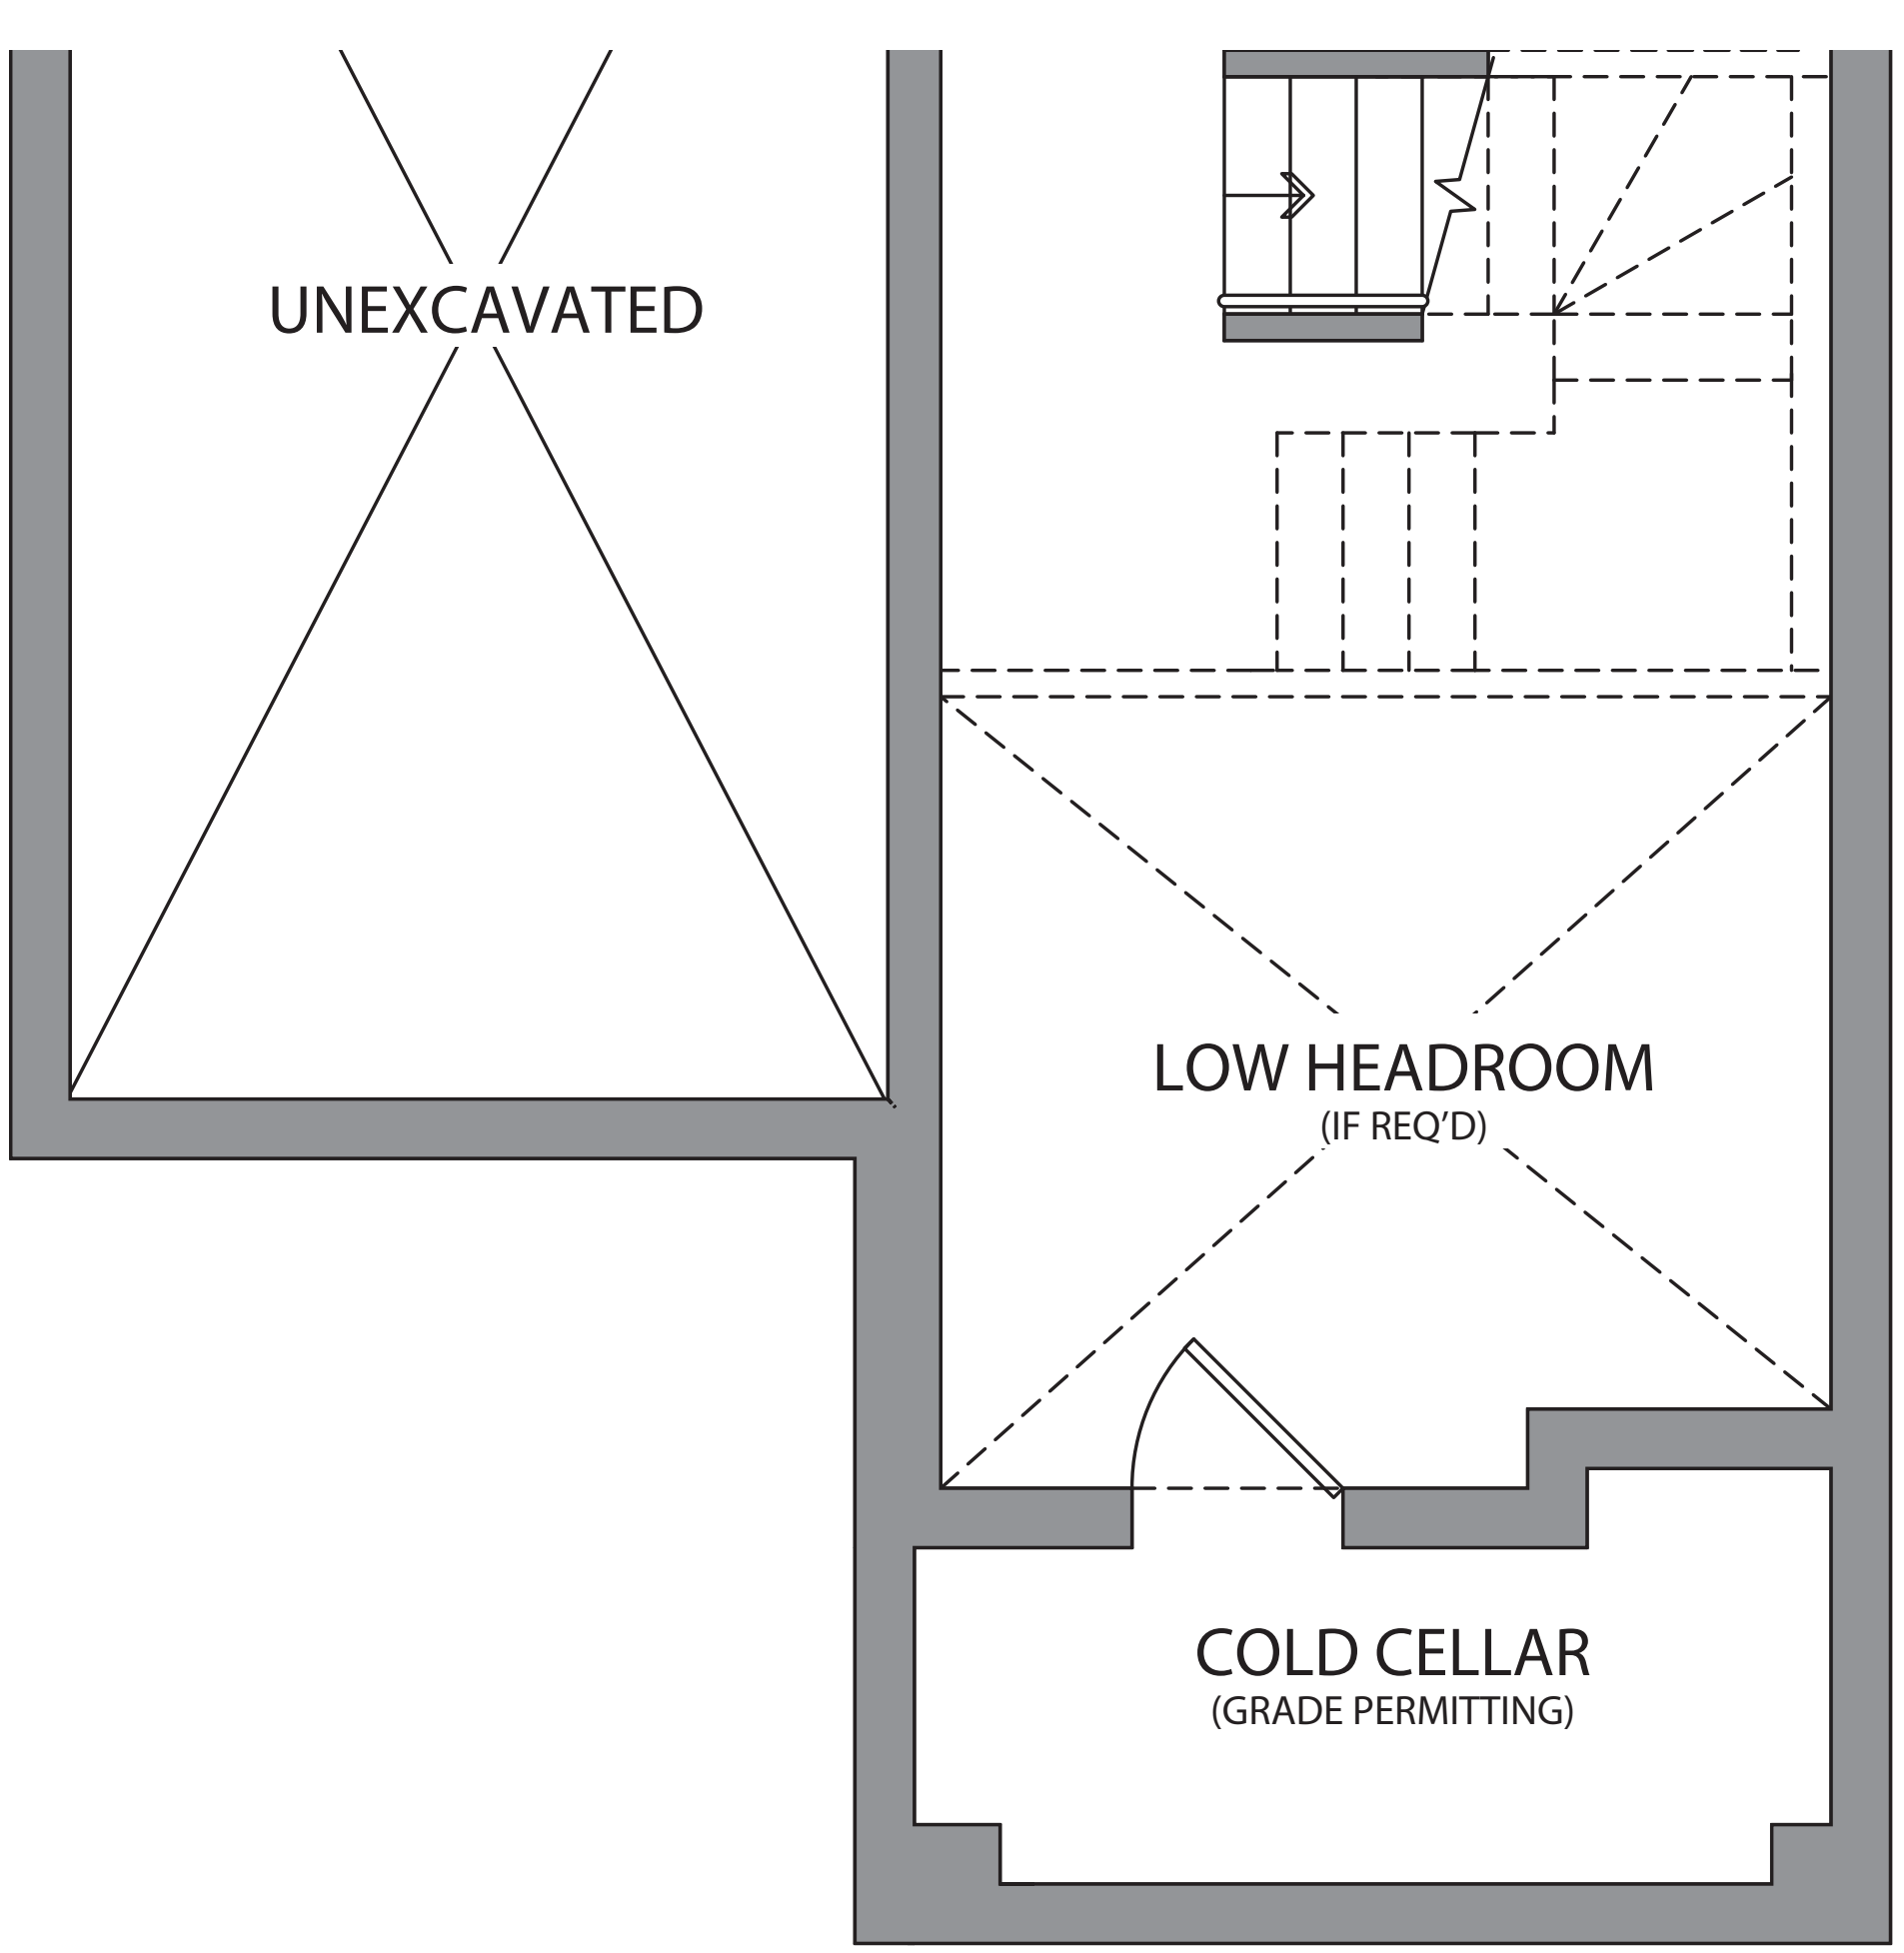


STD BASEMENT
ELEV. C

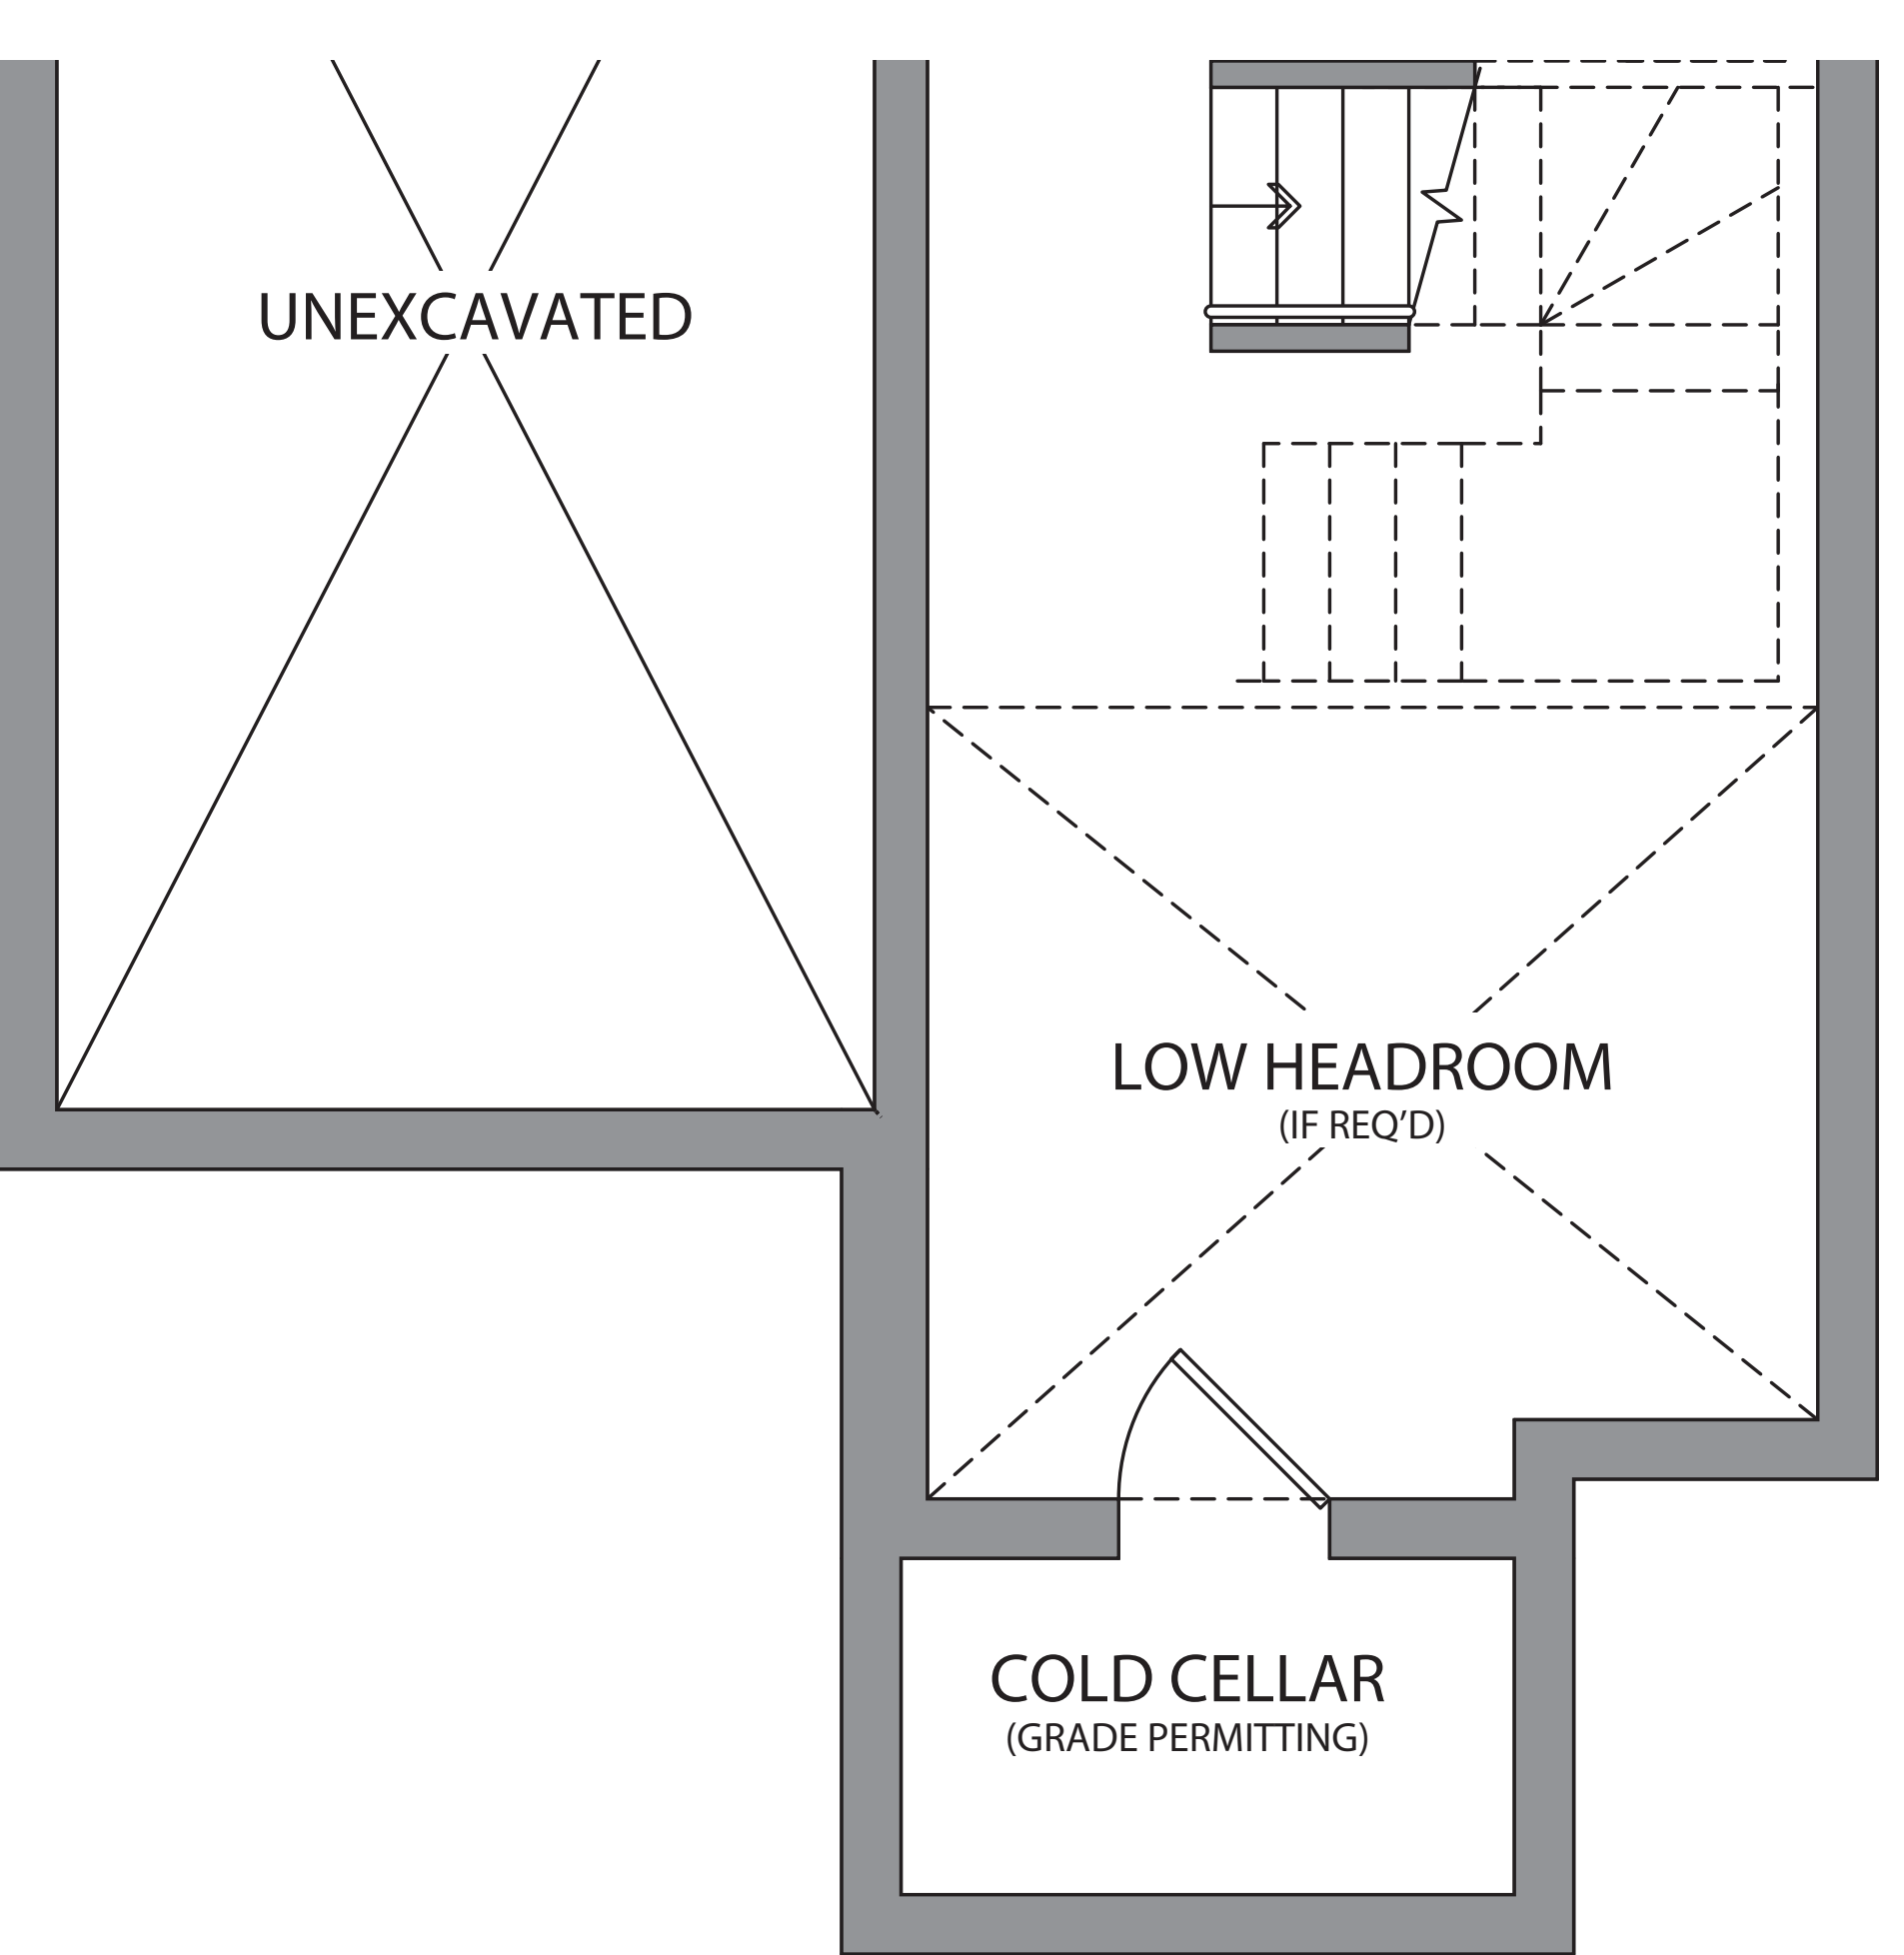


STANDARD BASEMENT
ELEV. F

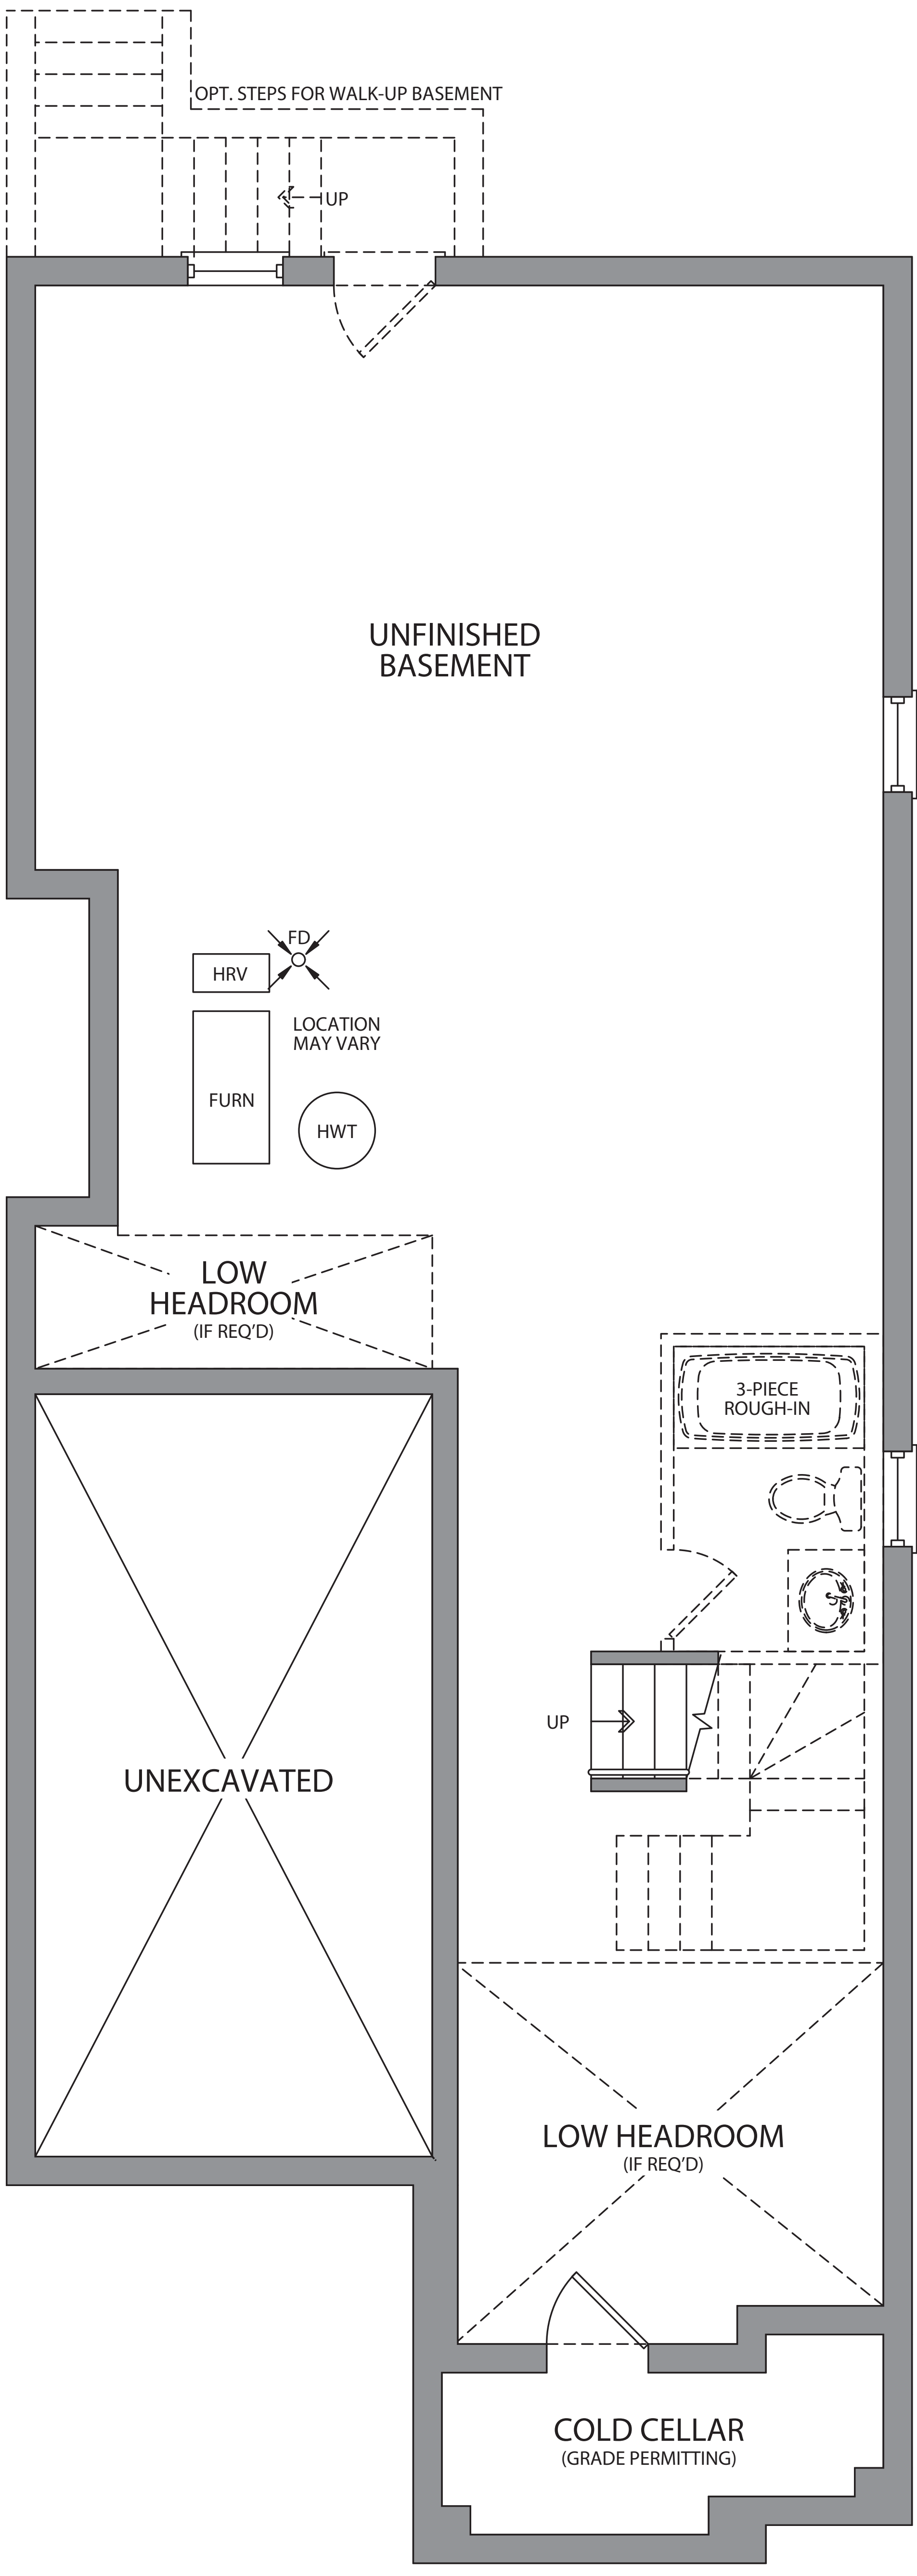


BASEMENT W/OPT.
MAIN FLOOR
ELEV. T

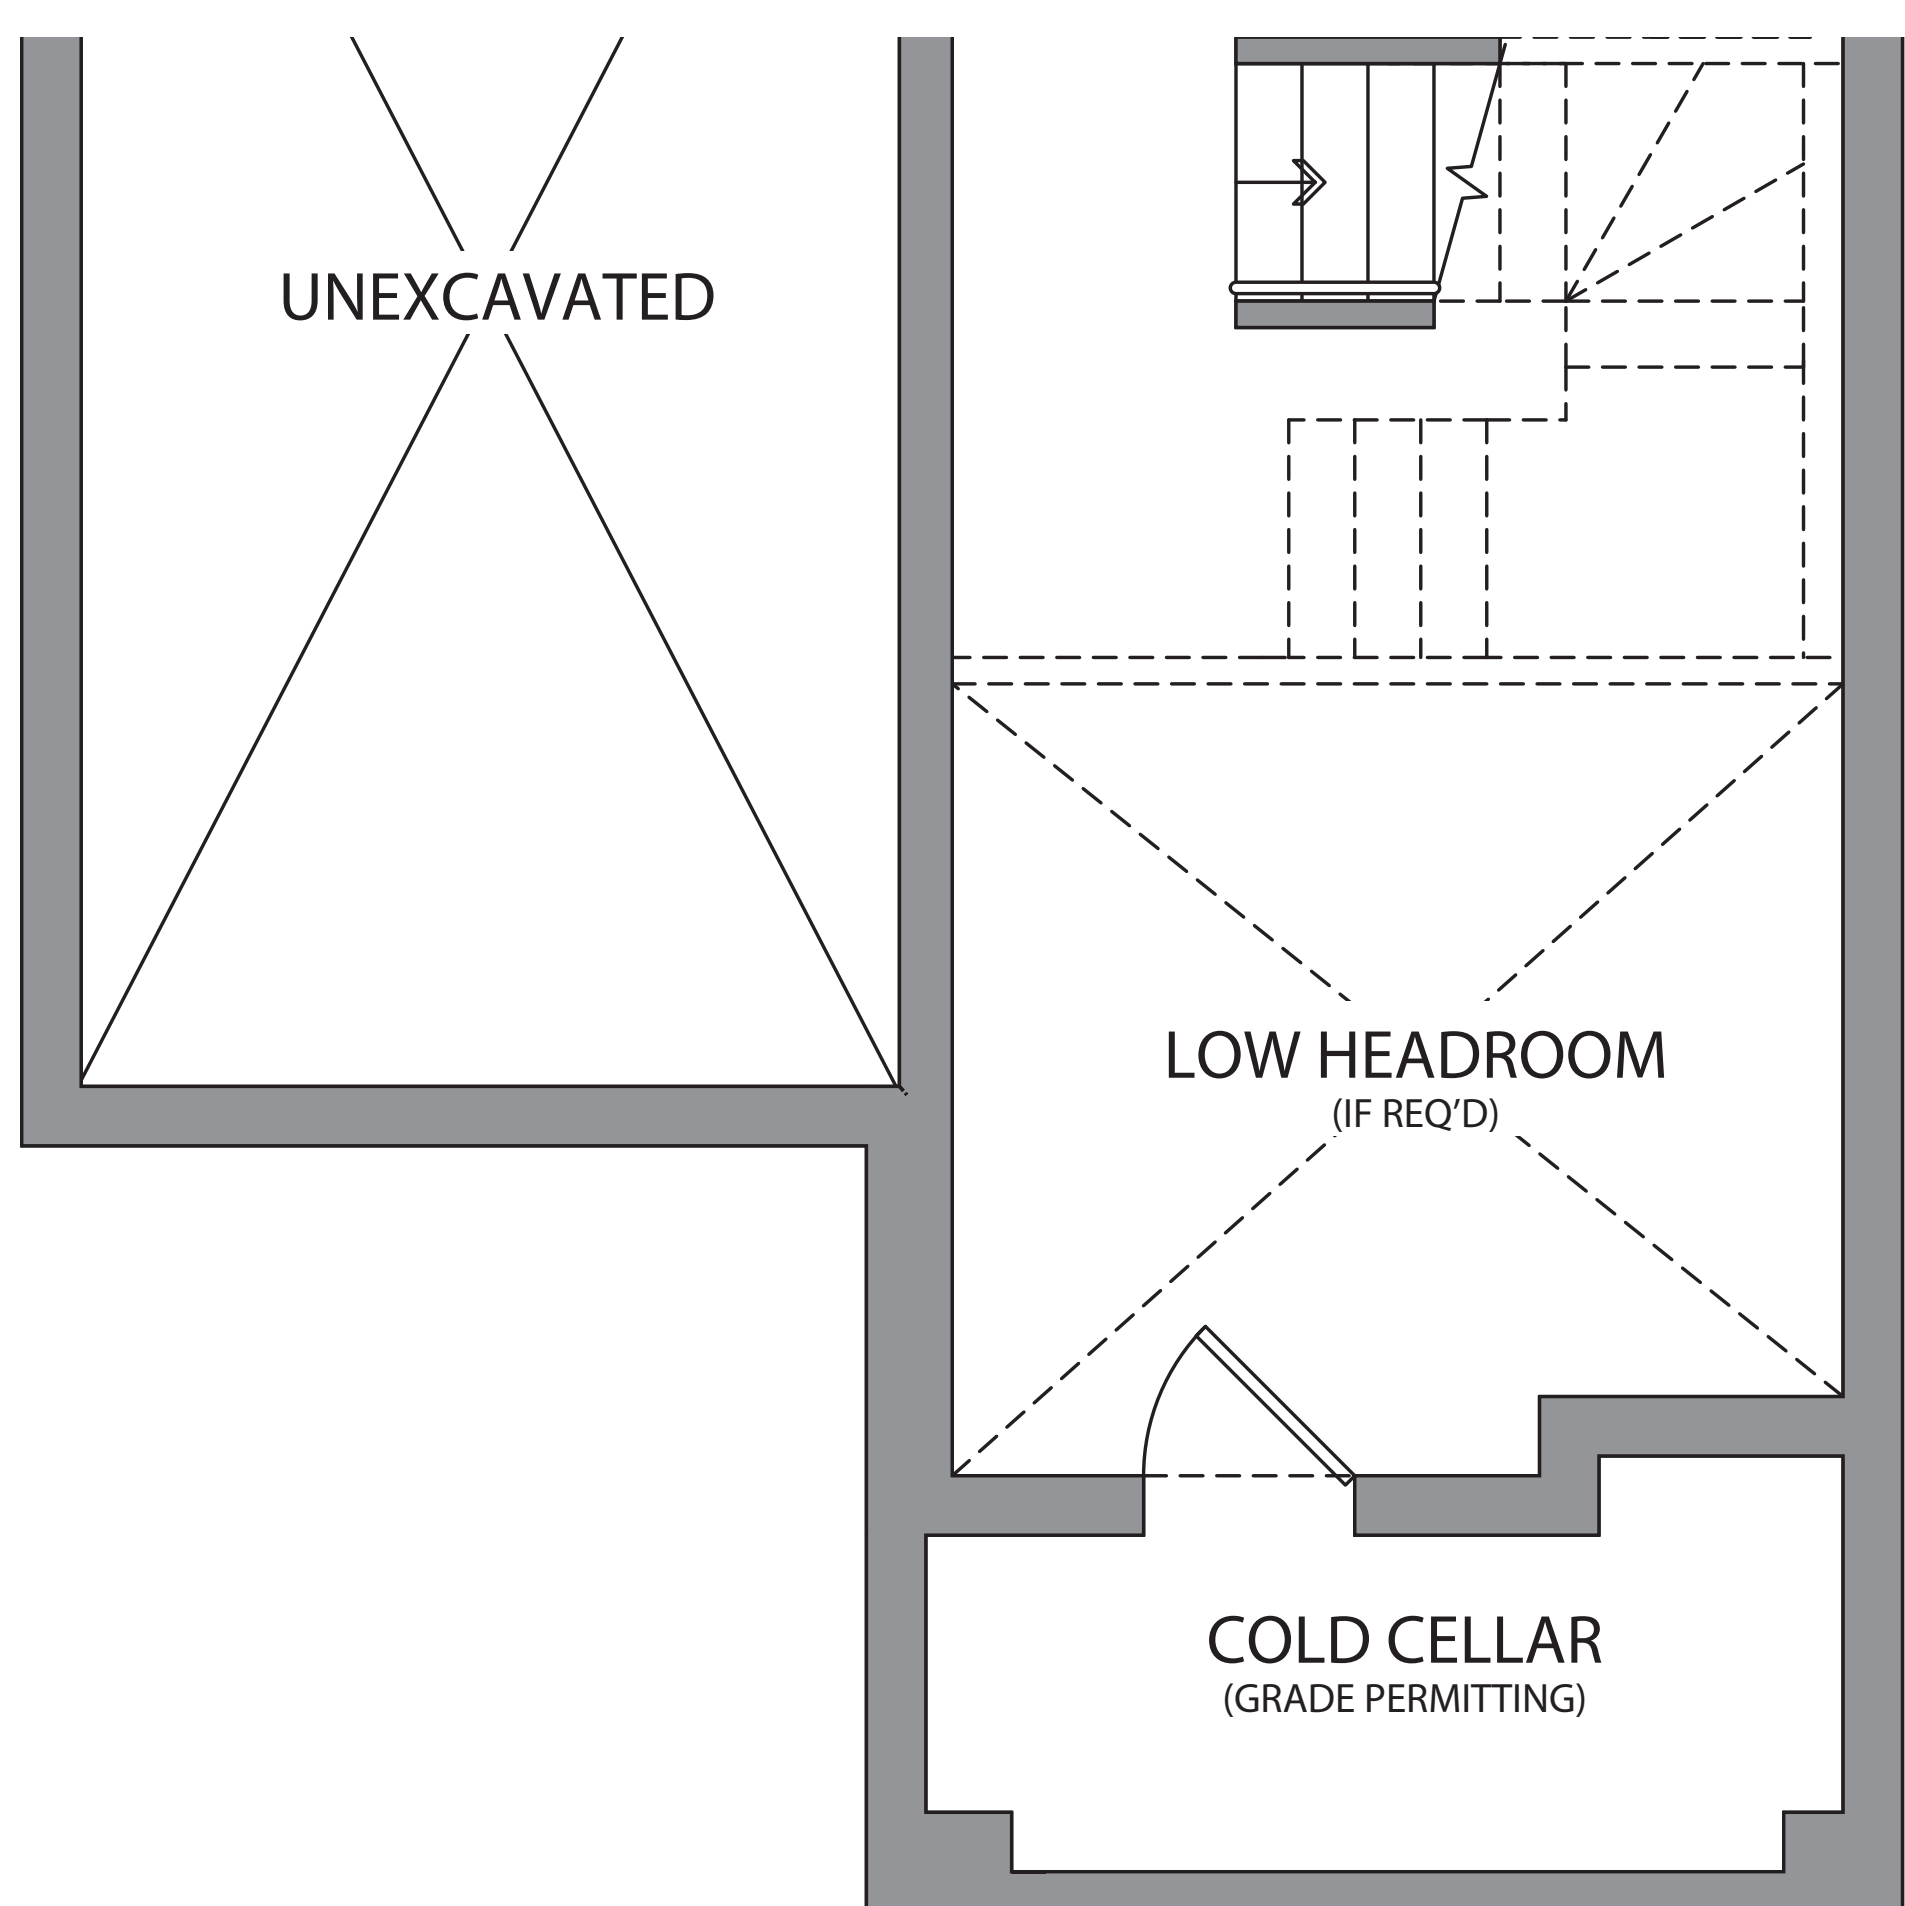


OPT. BASEMENT
ELEV. C

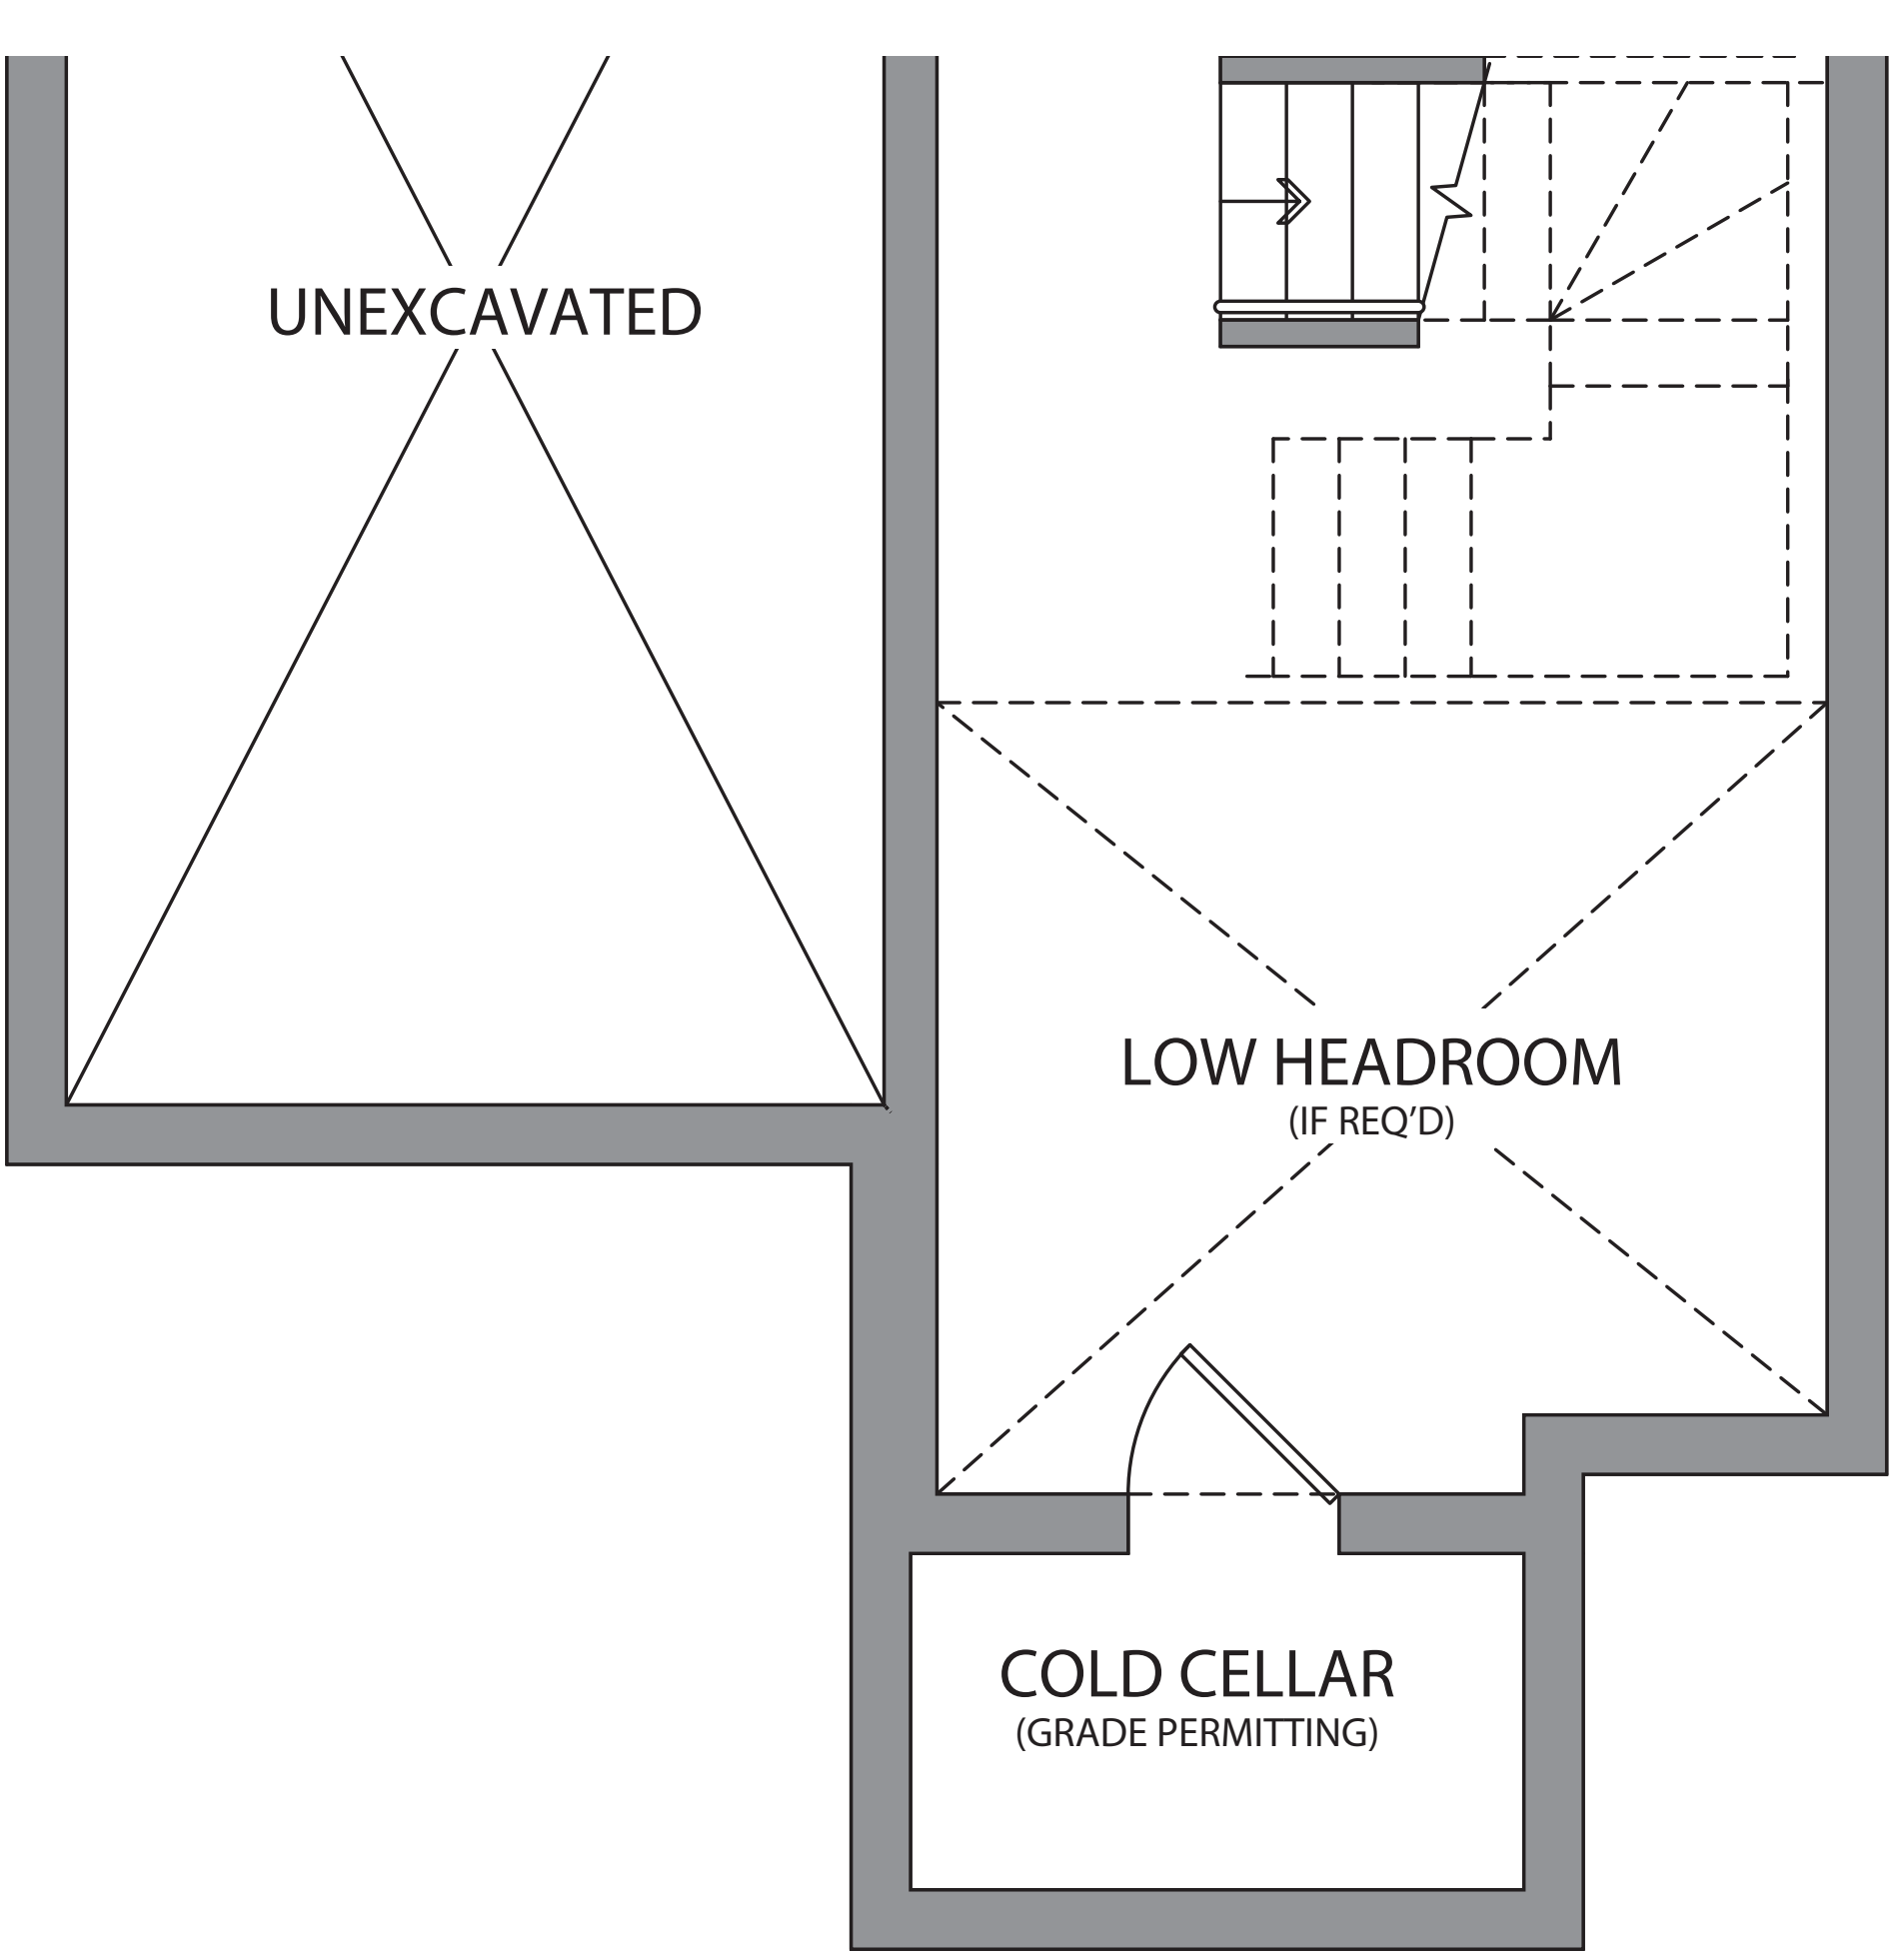


OPTIONAL BASEMENT
ELEV. F

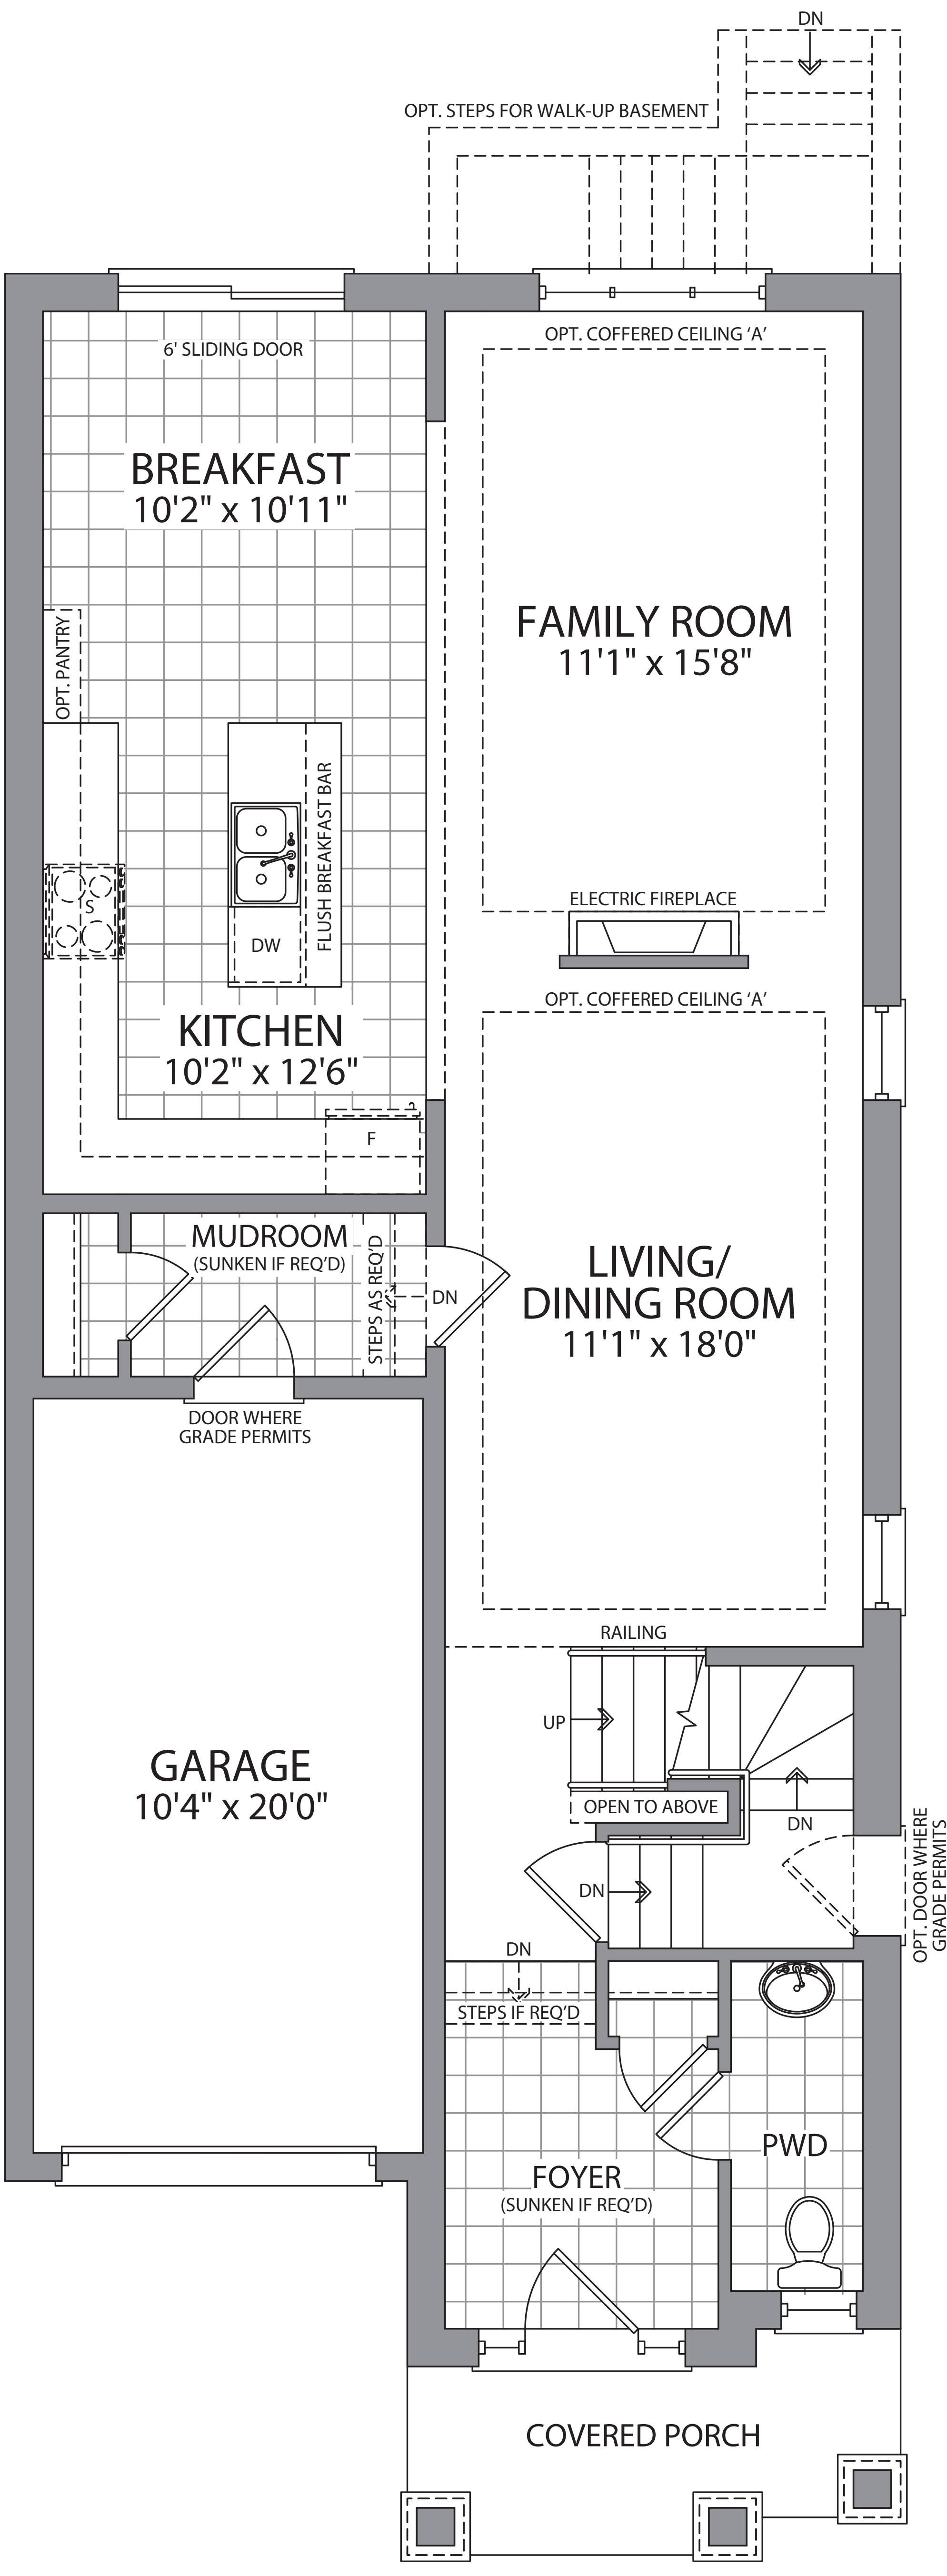


MAIN FLOOR
ELEV. T

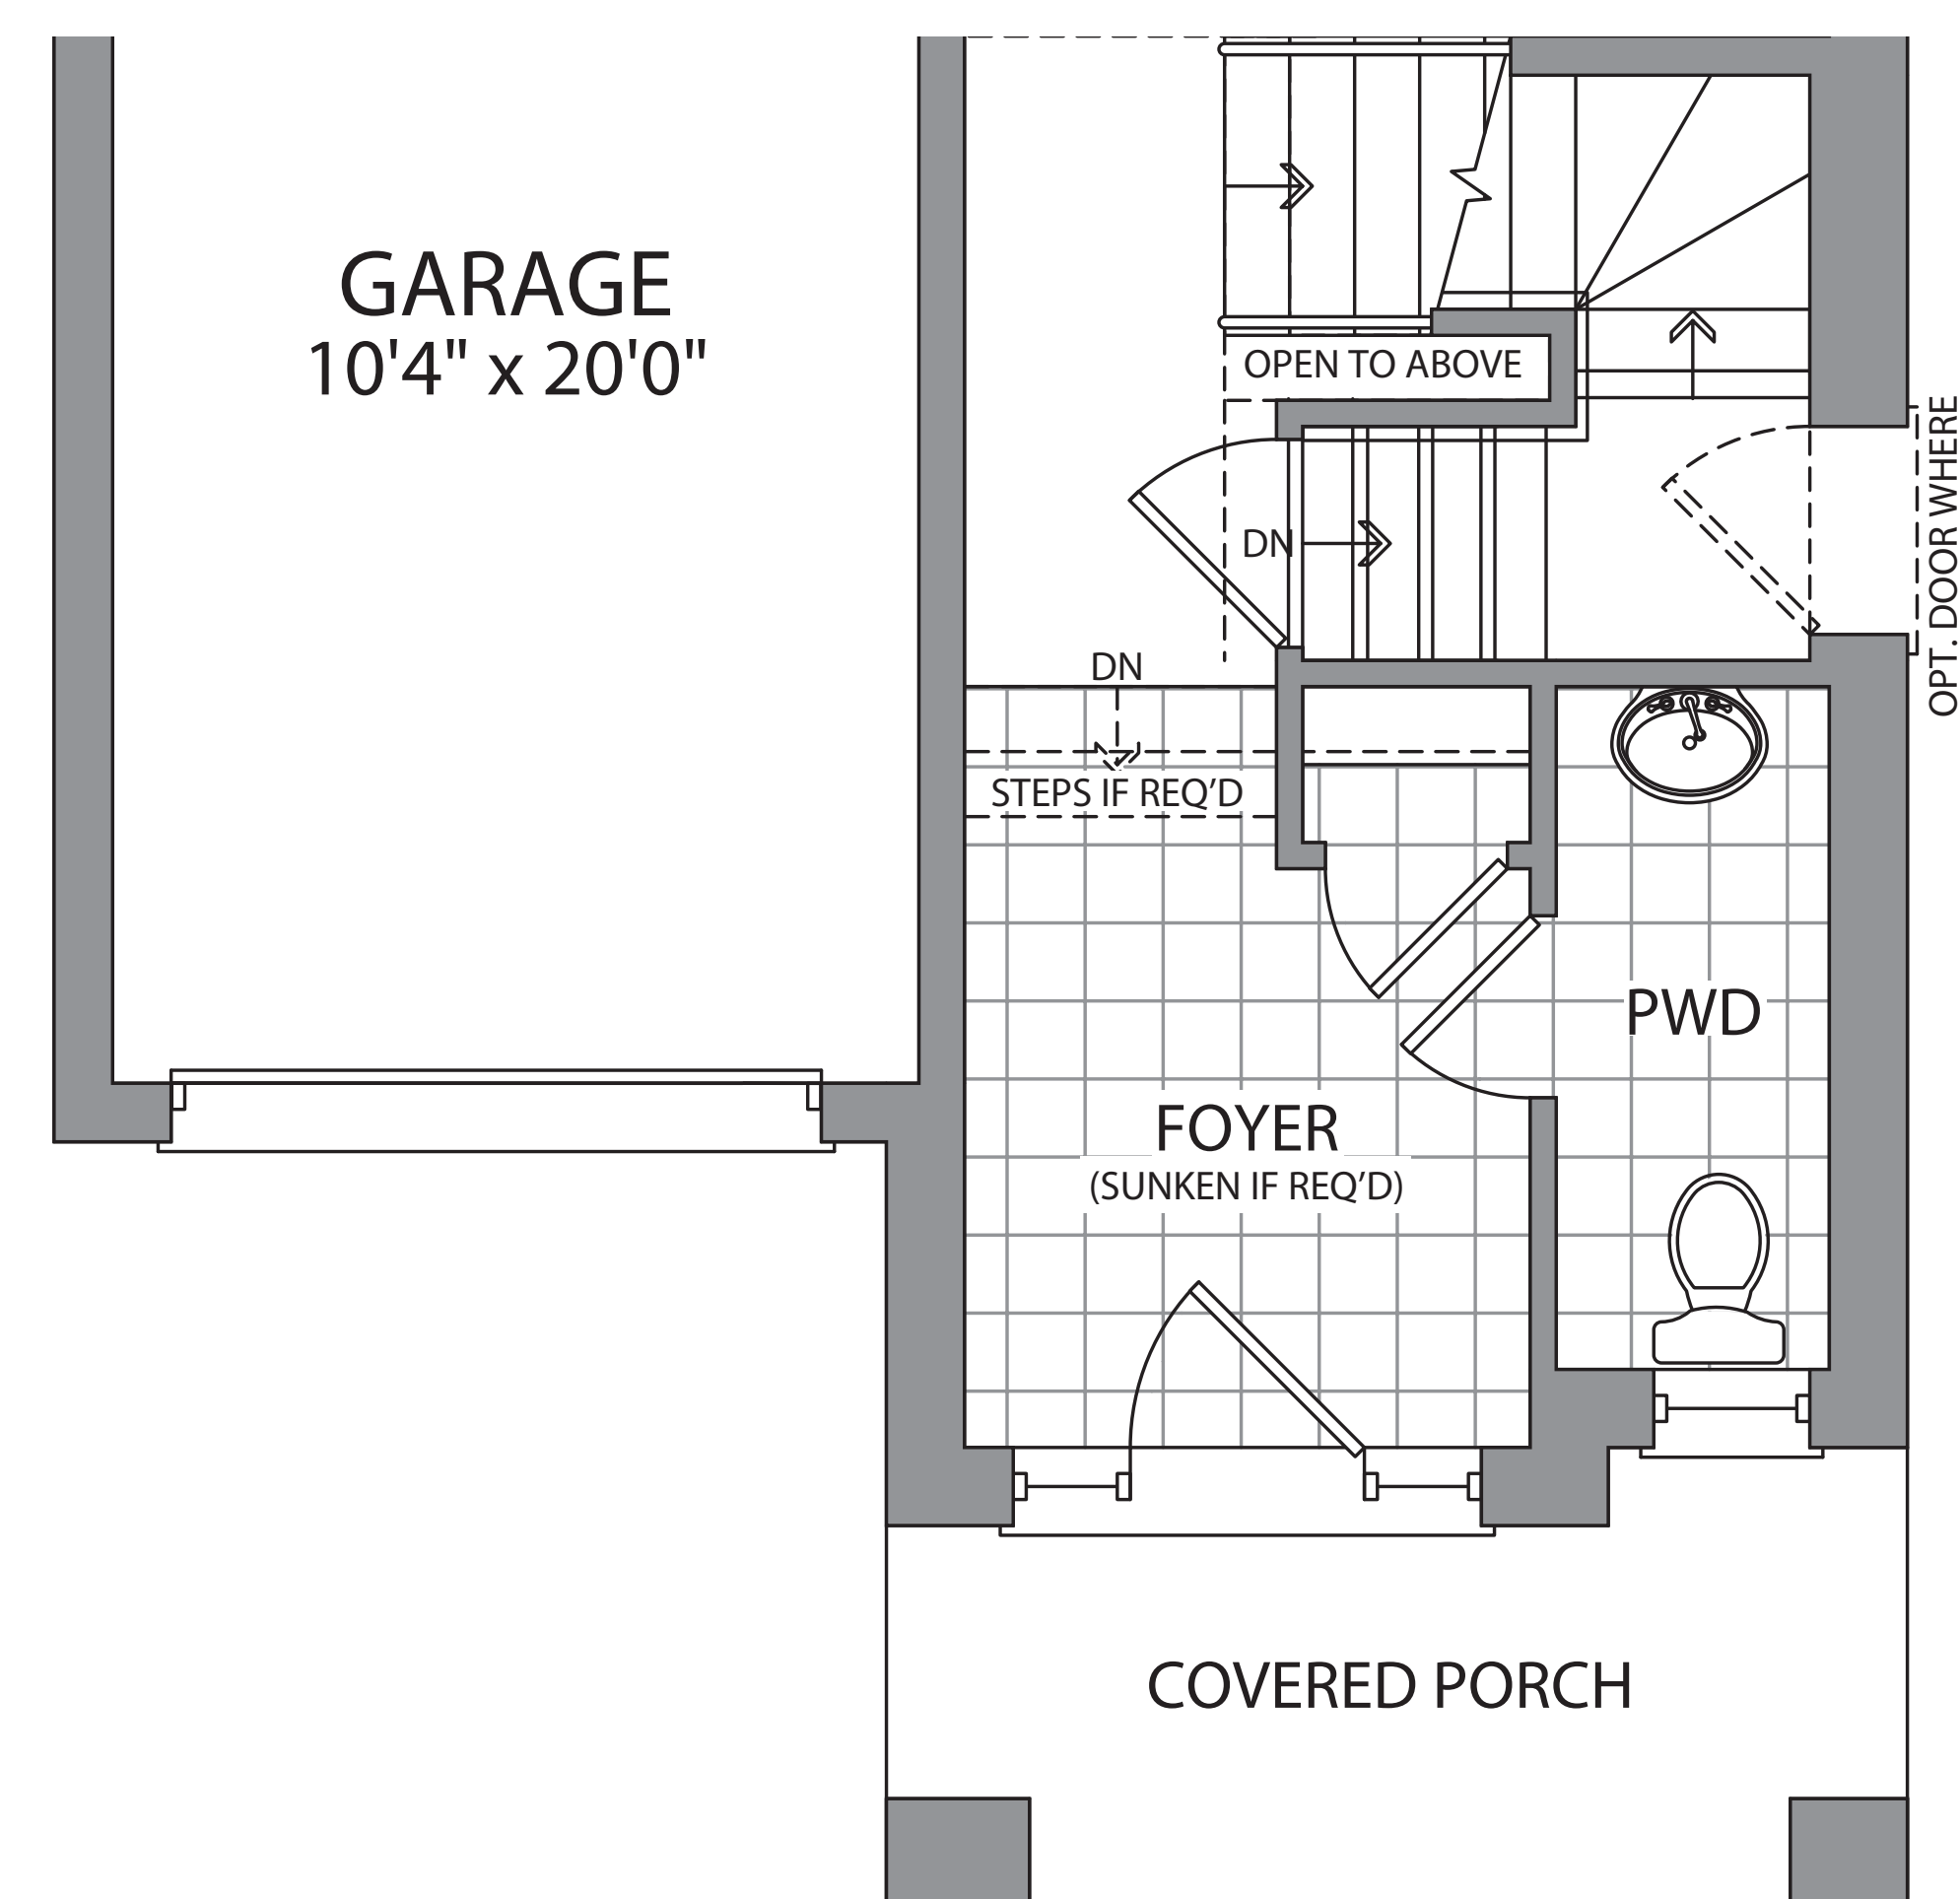


MAIN FLOOR
ELEV. C

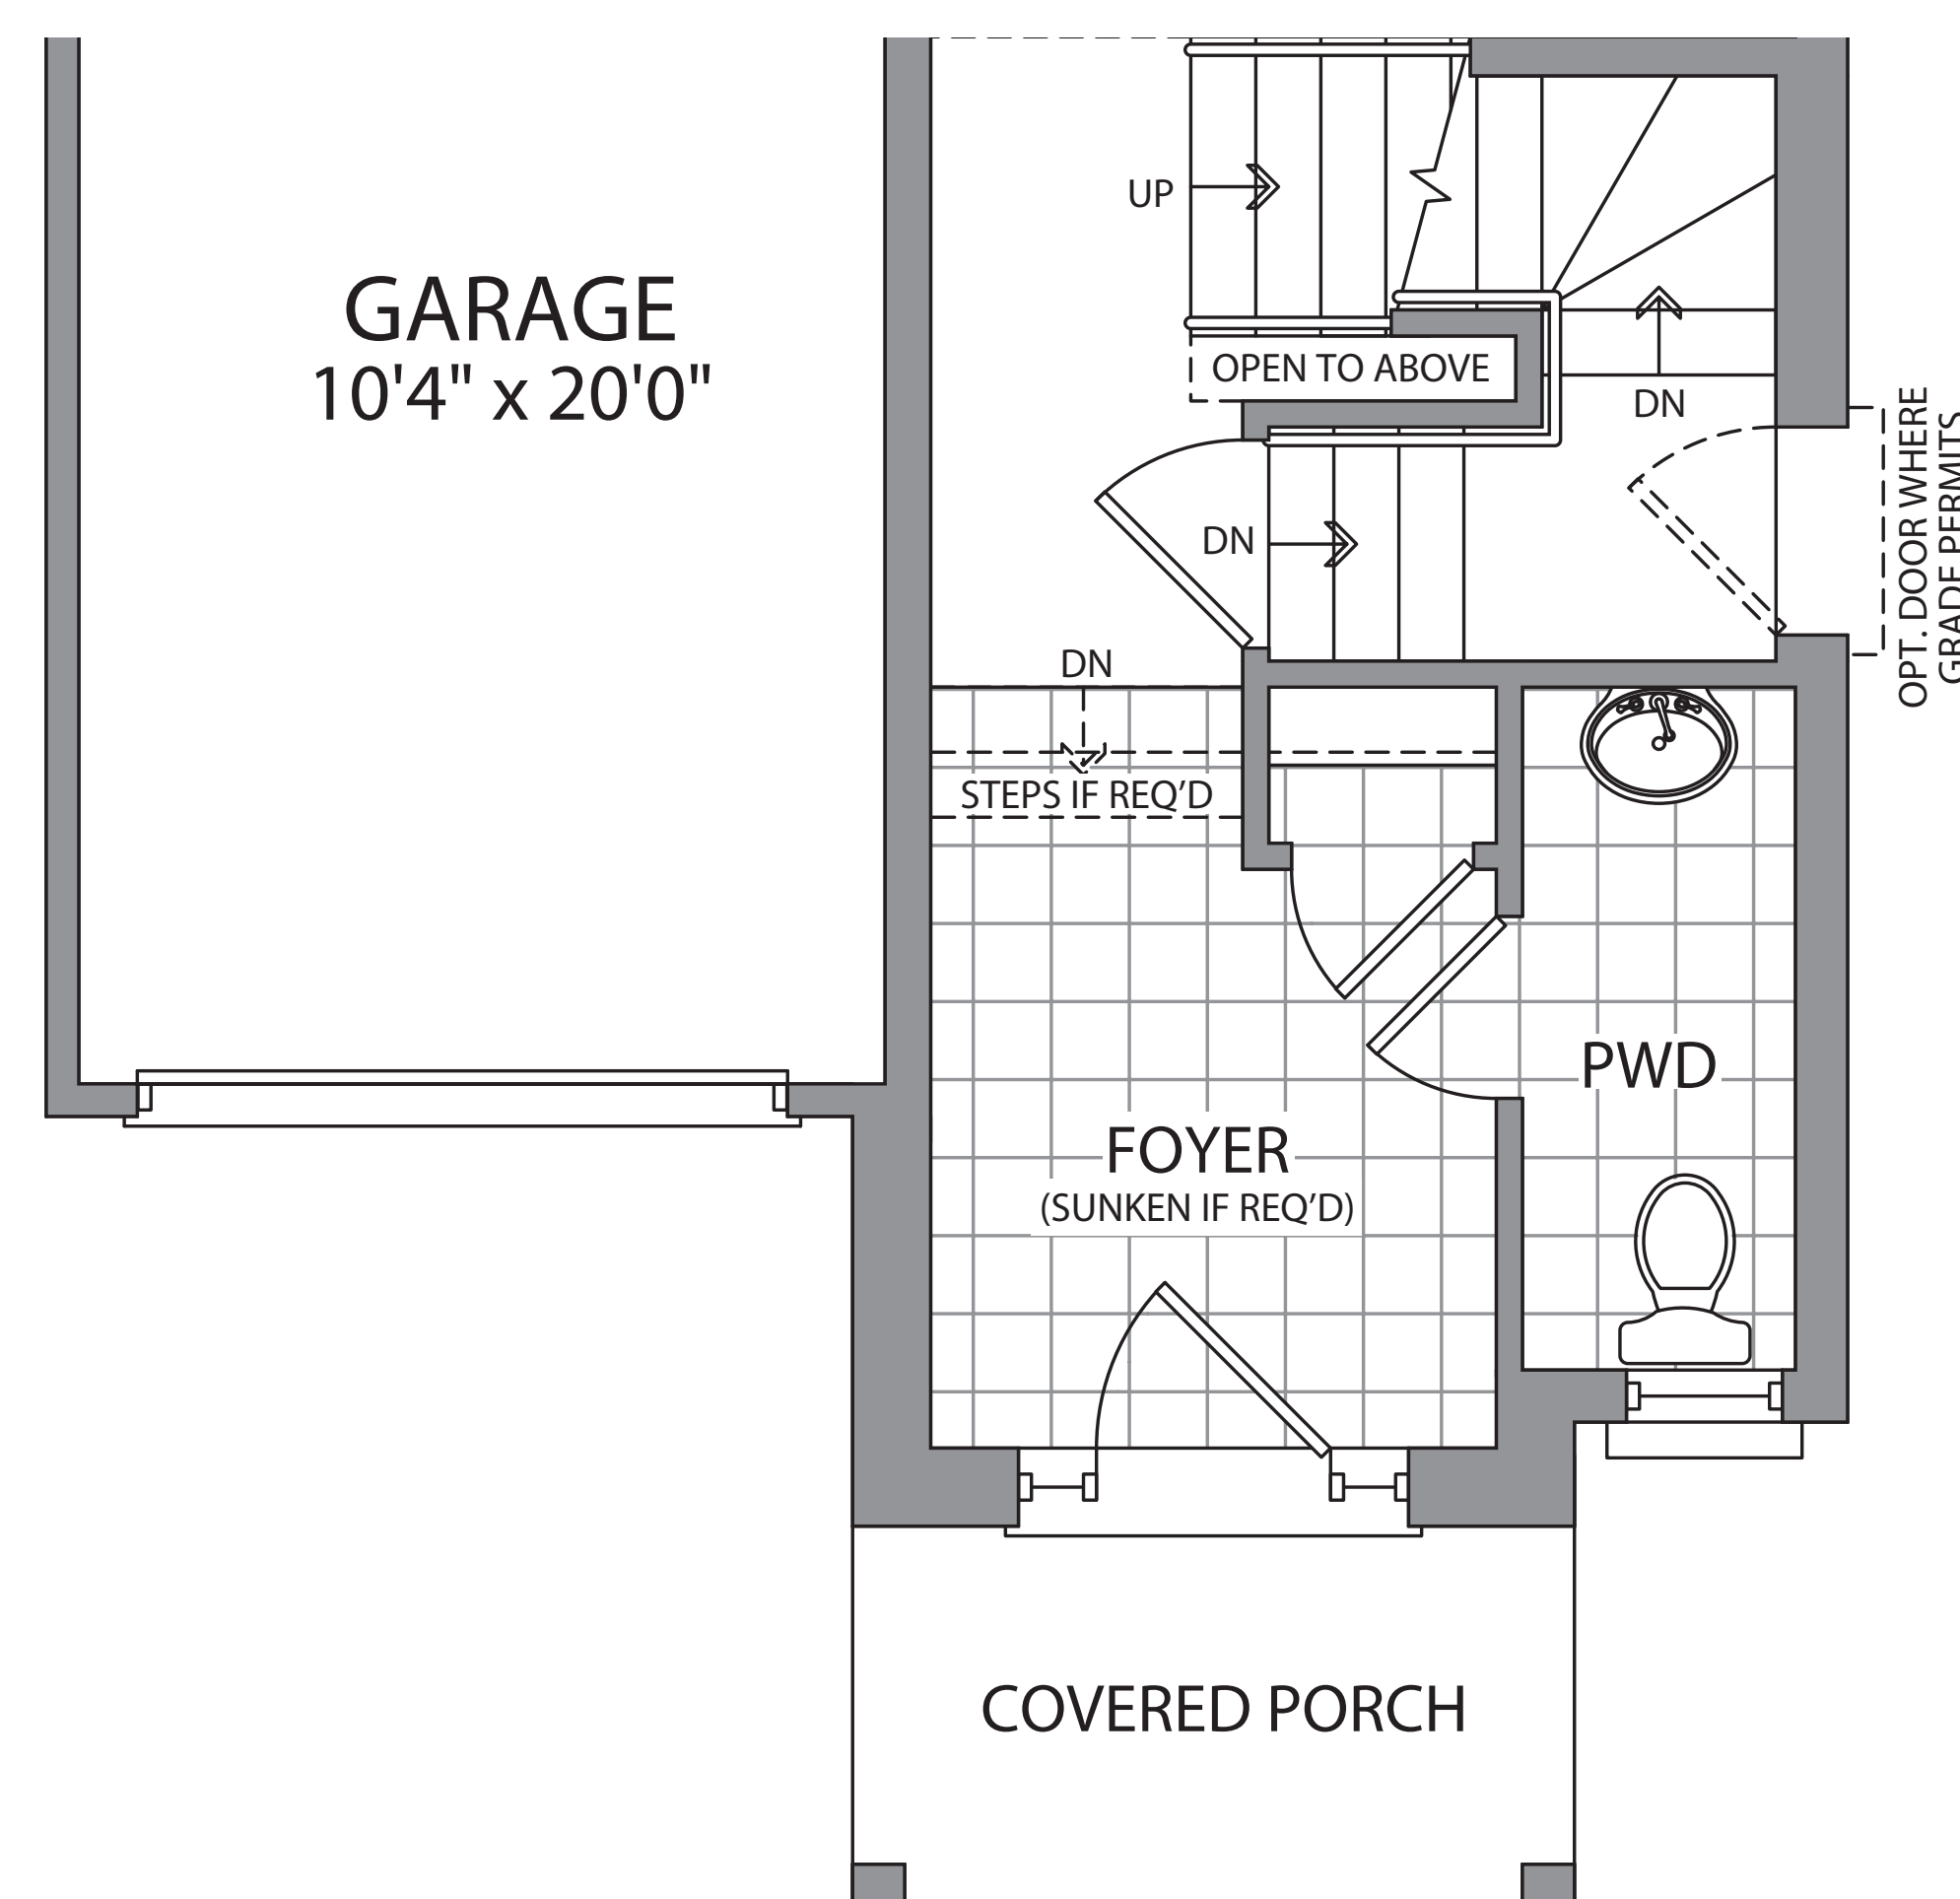


MAIN FLOOR
ELEV. F

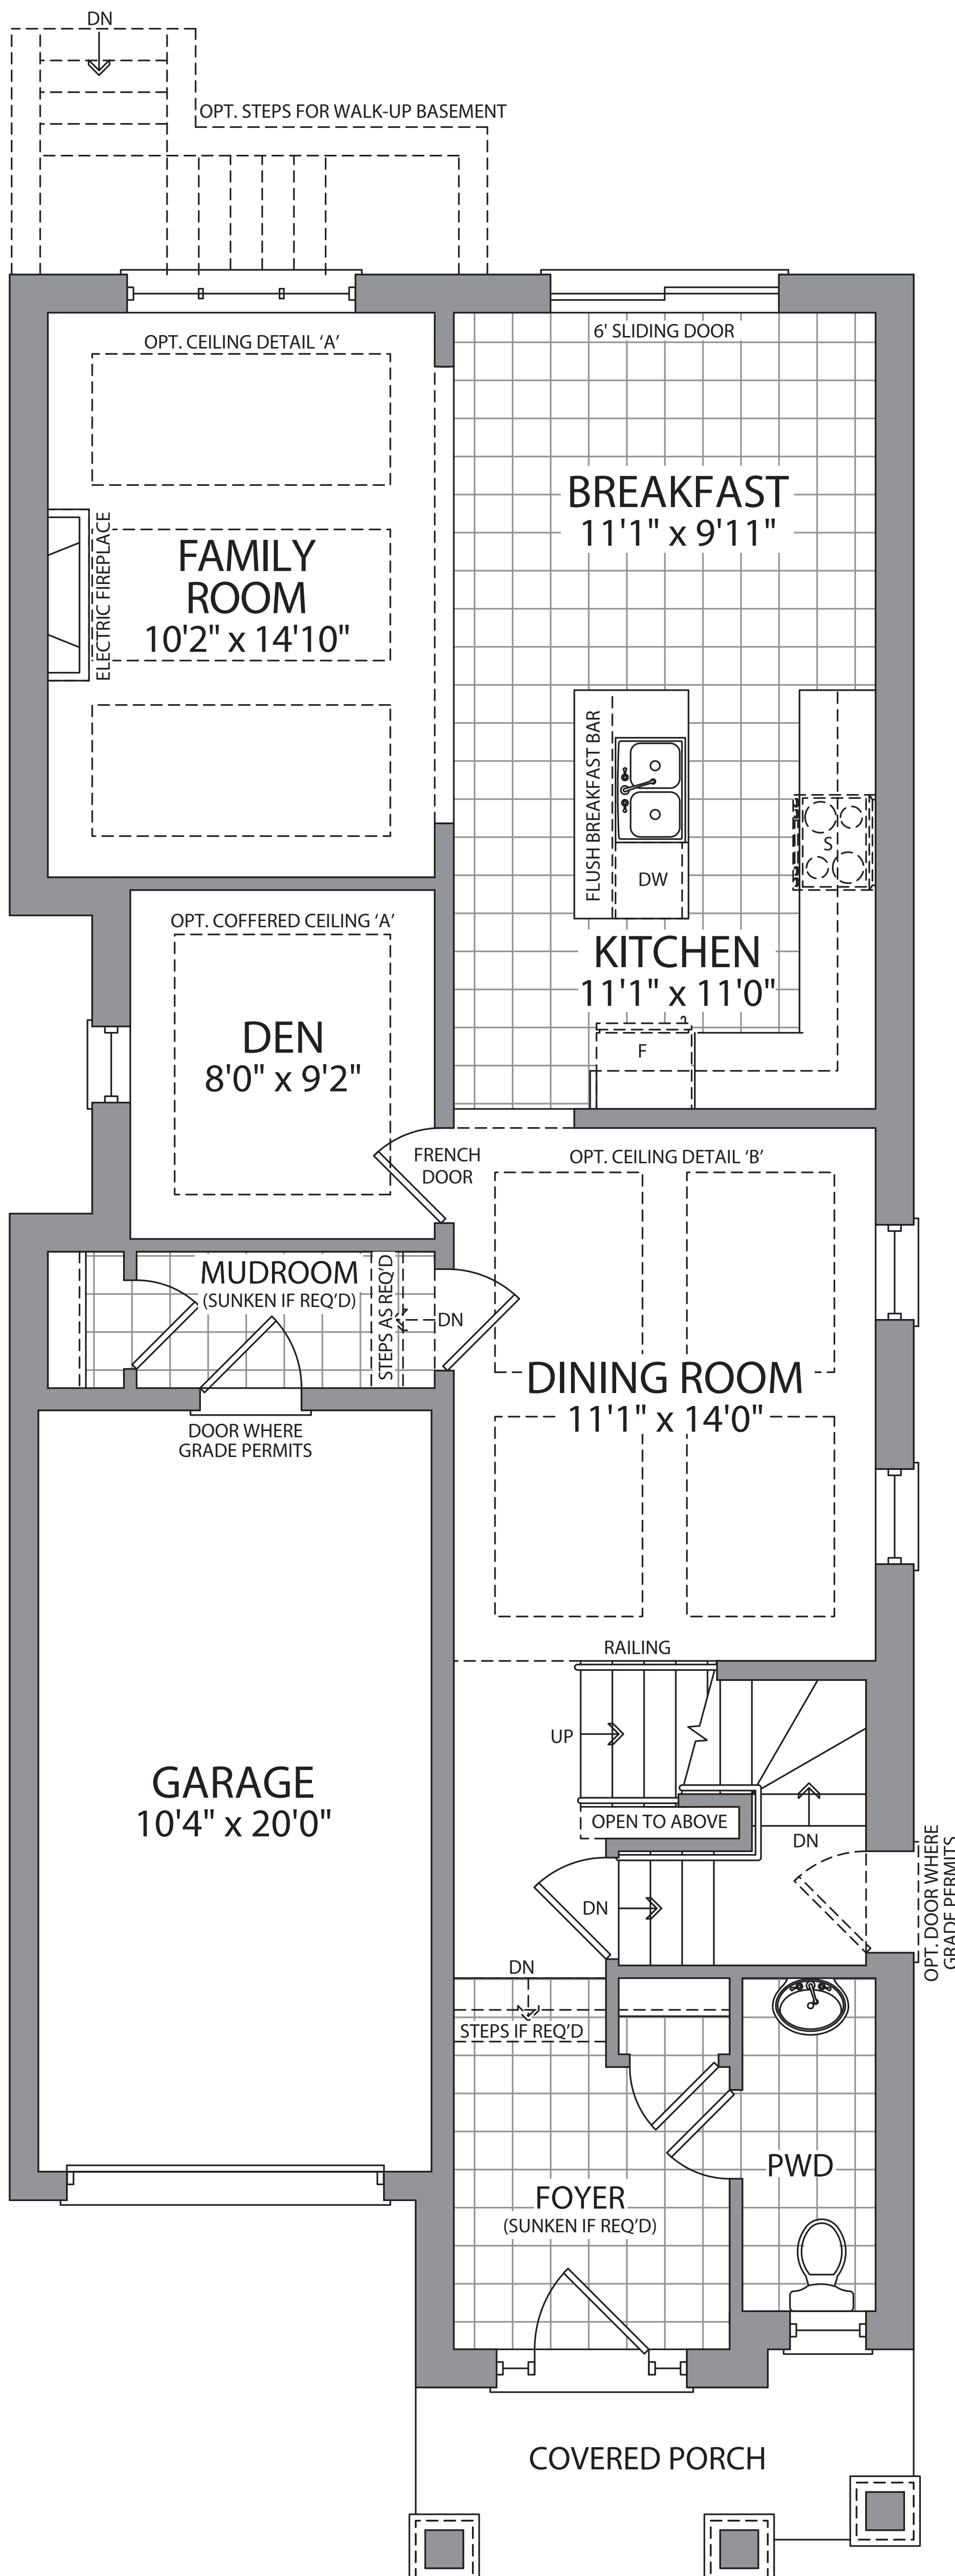


OPT. MAIN FLOOR
ELEV. T

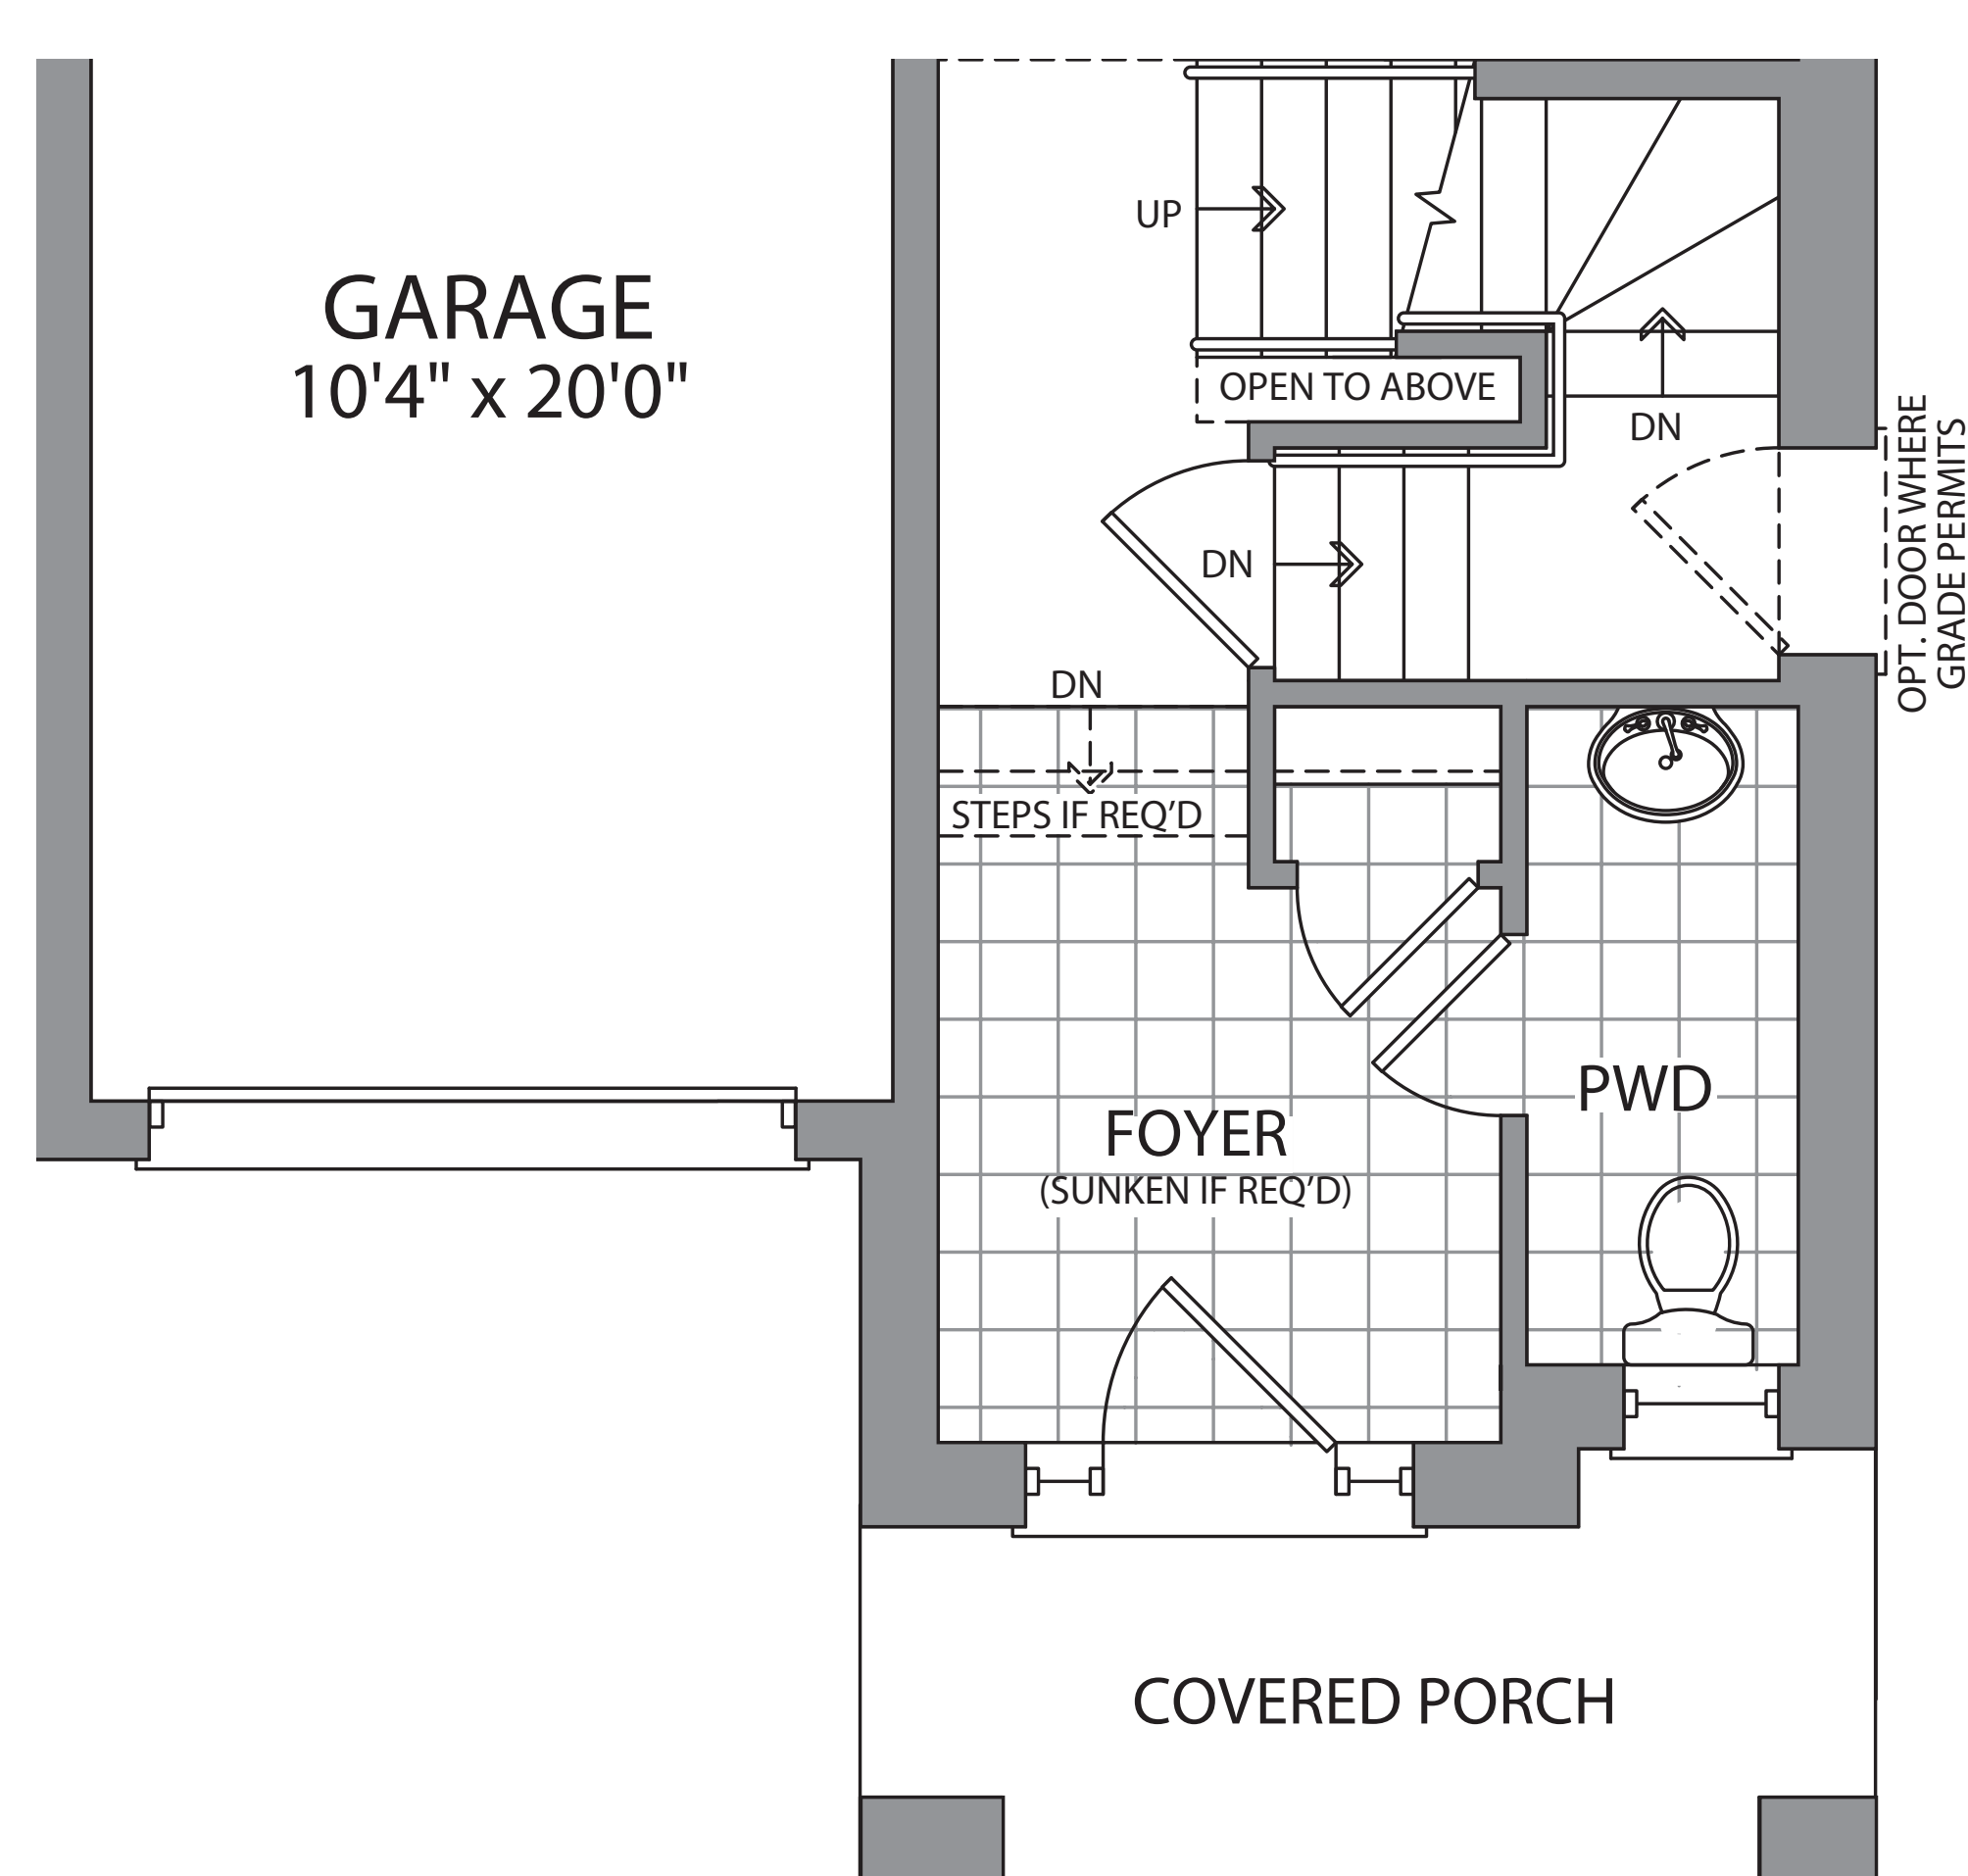


OPT. MAIN FLOOR
ELEV. C

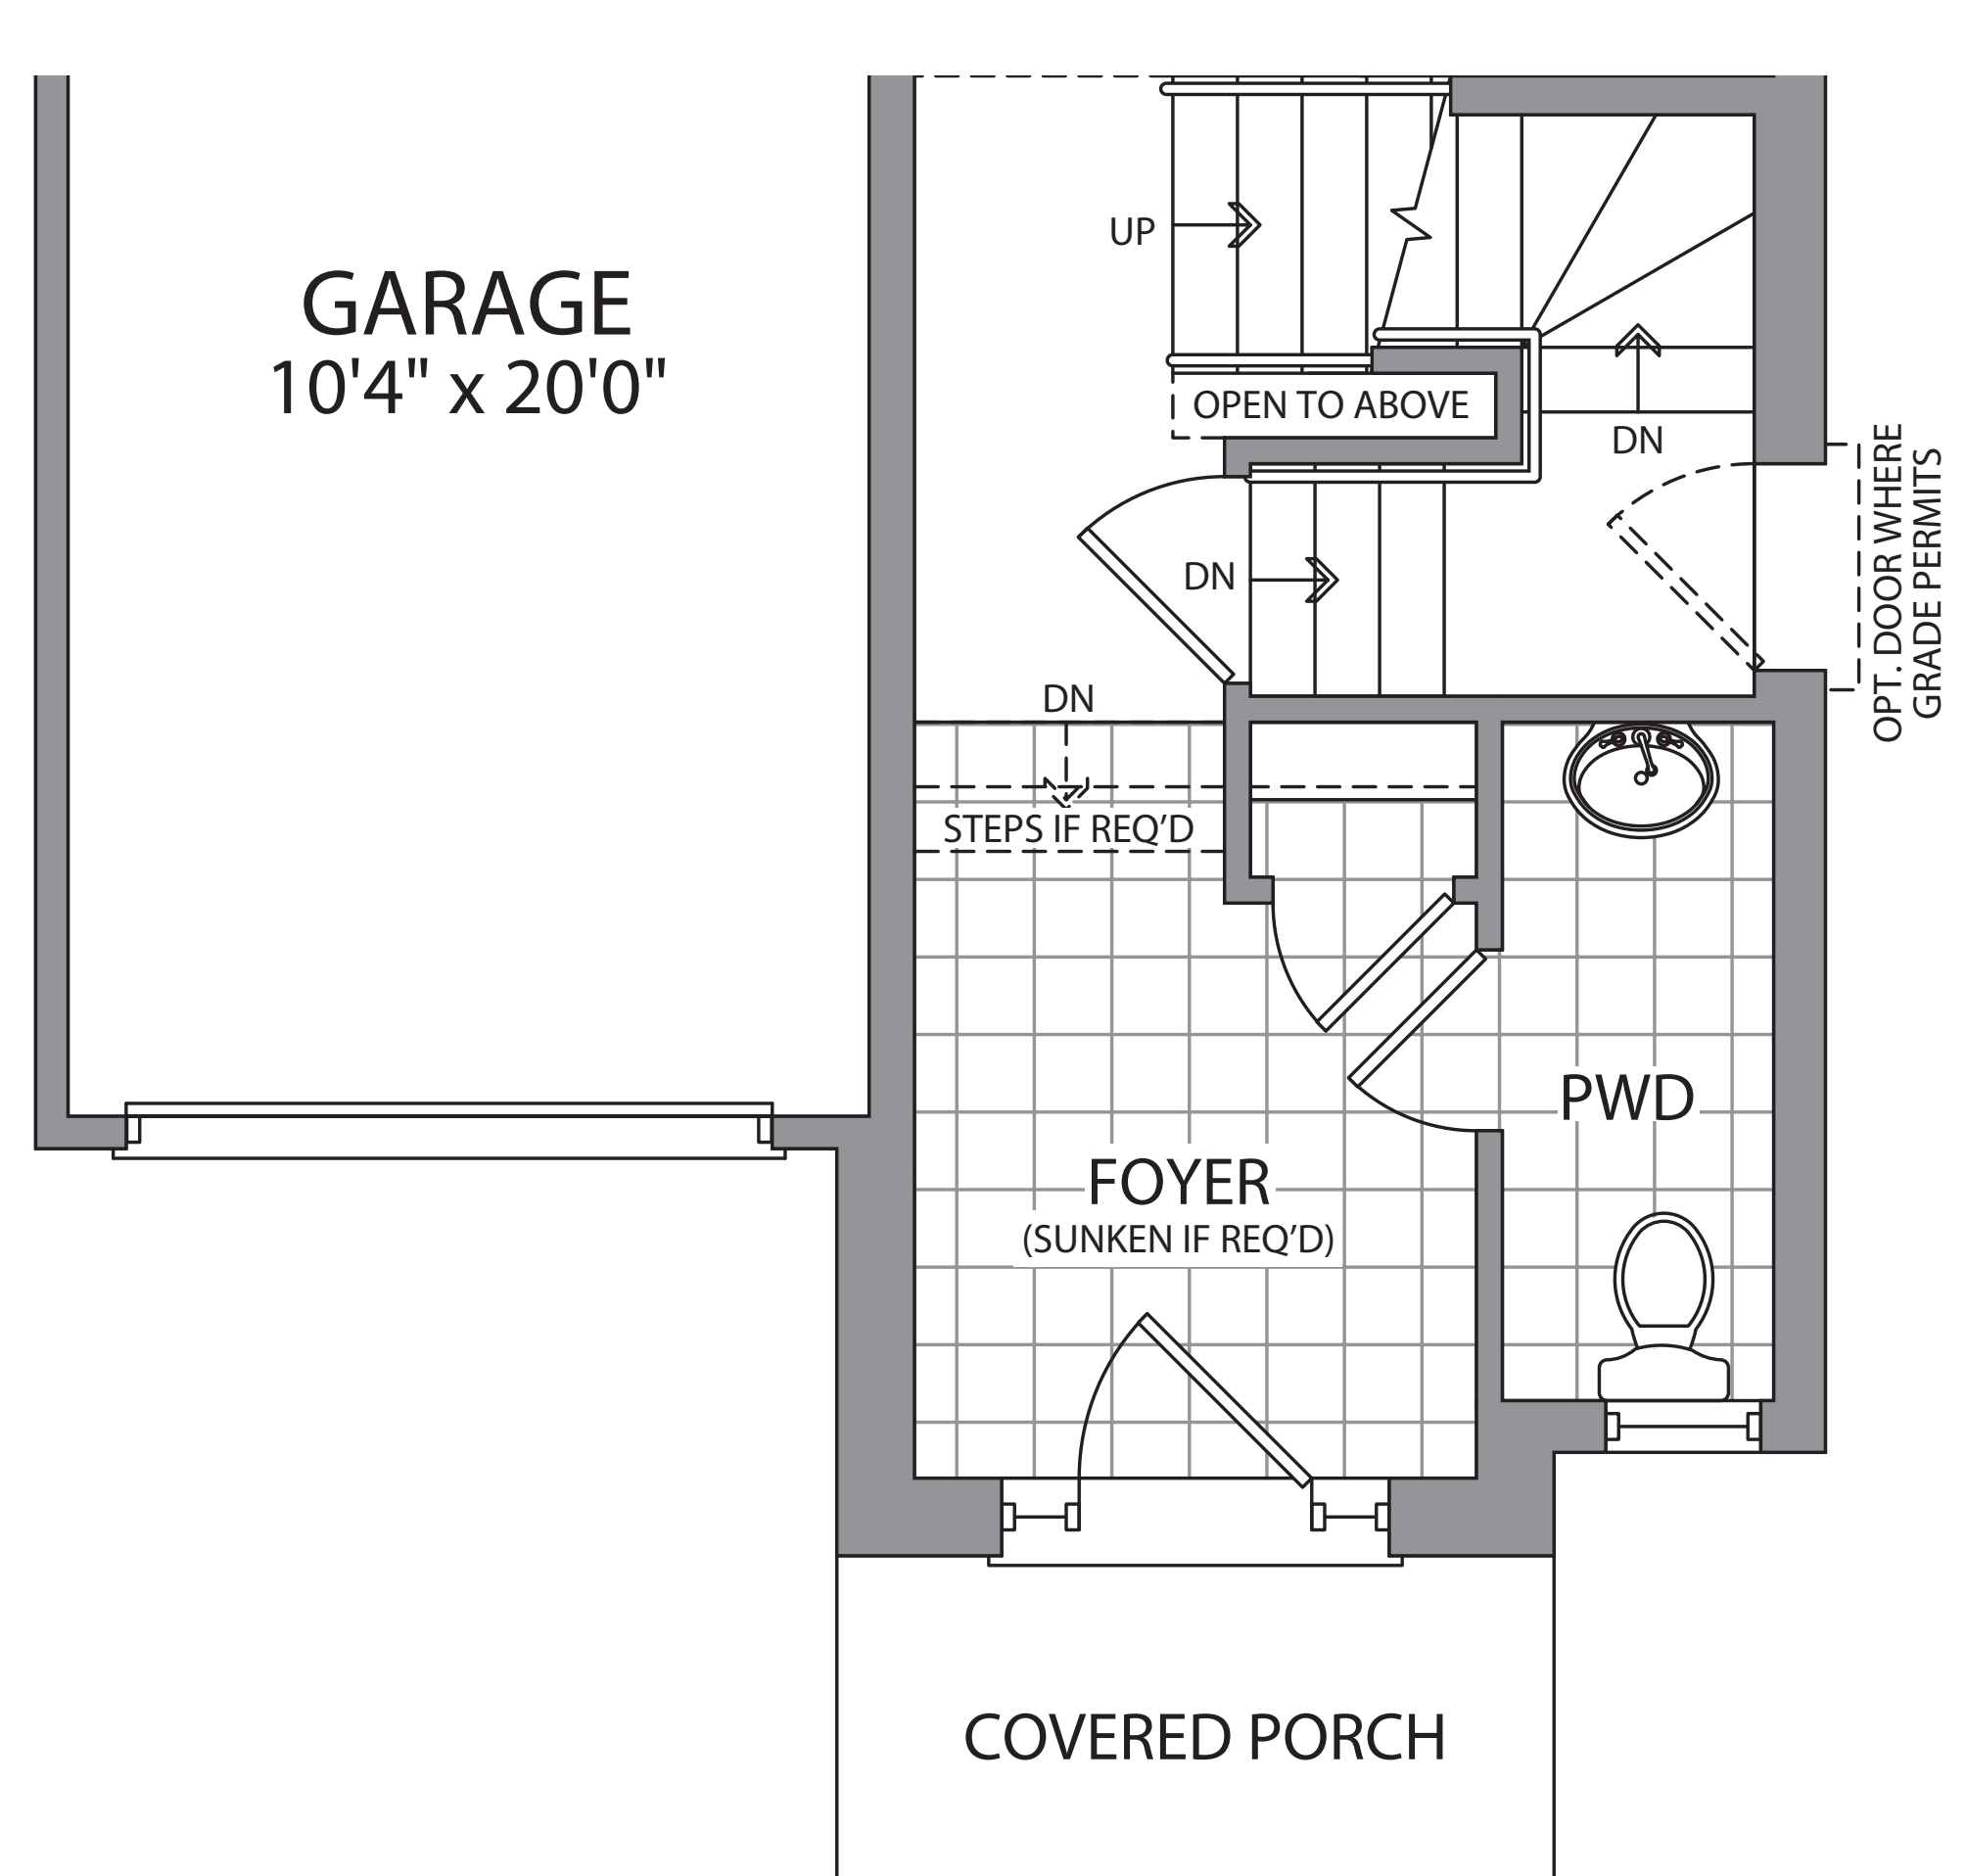


OPT. MAIN FLOOR
ELEV. F

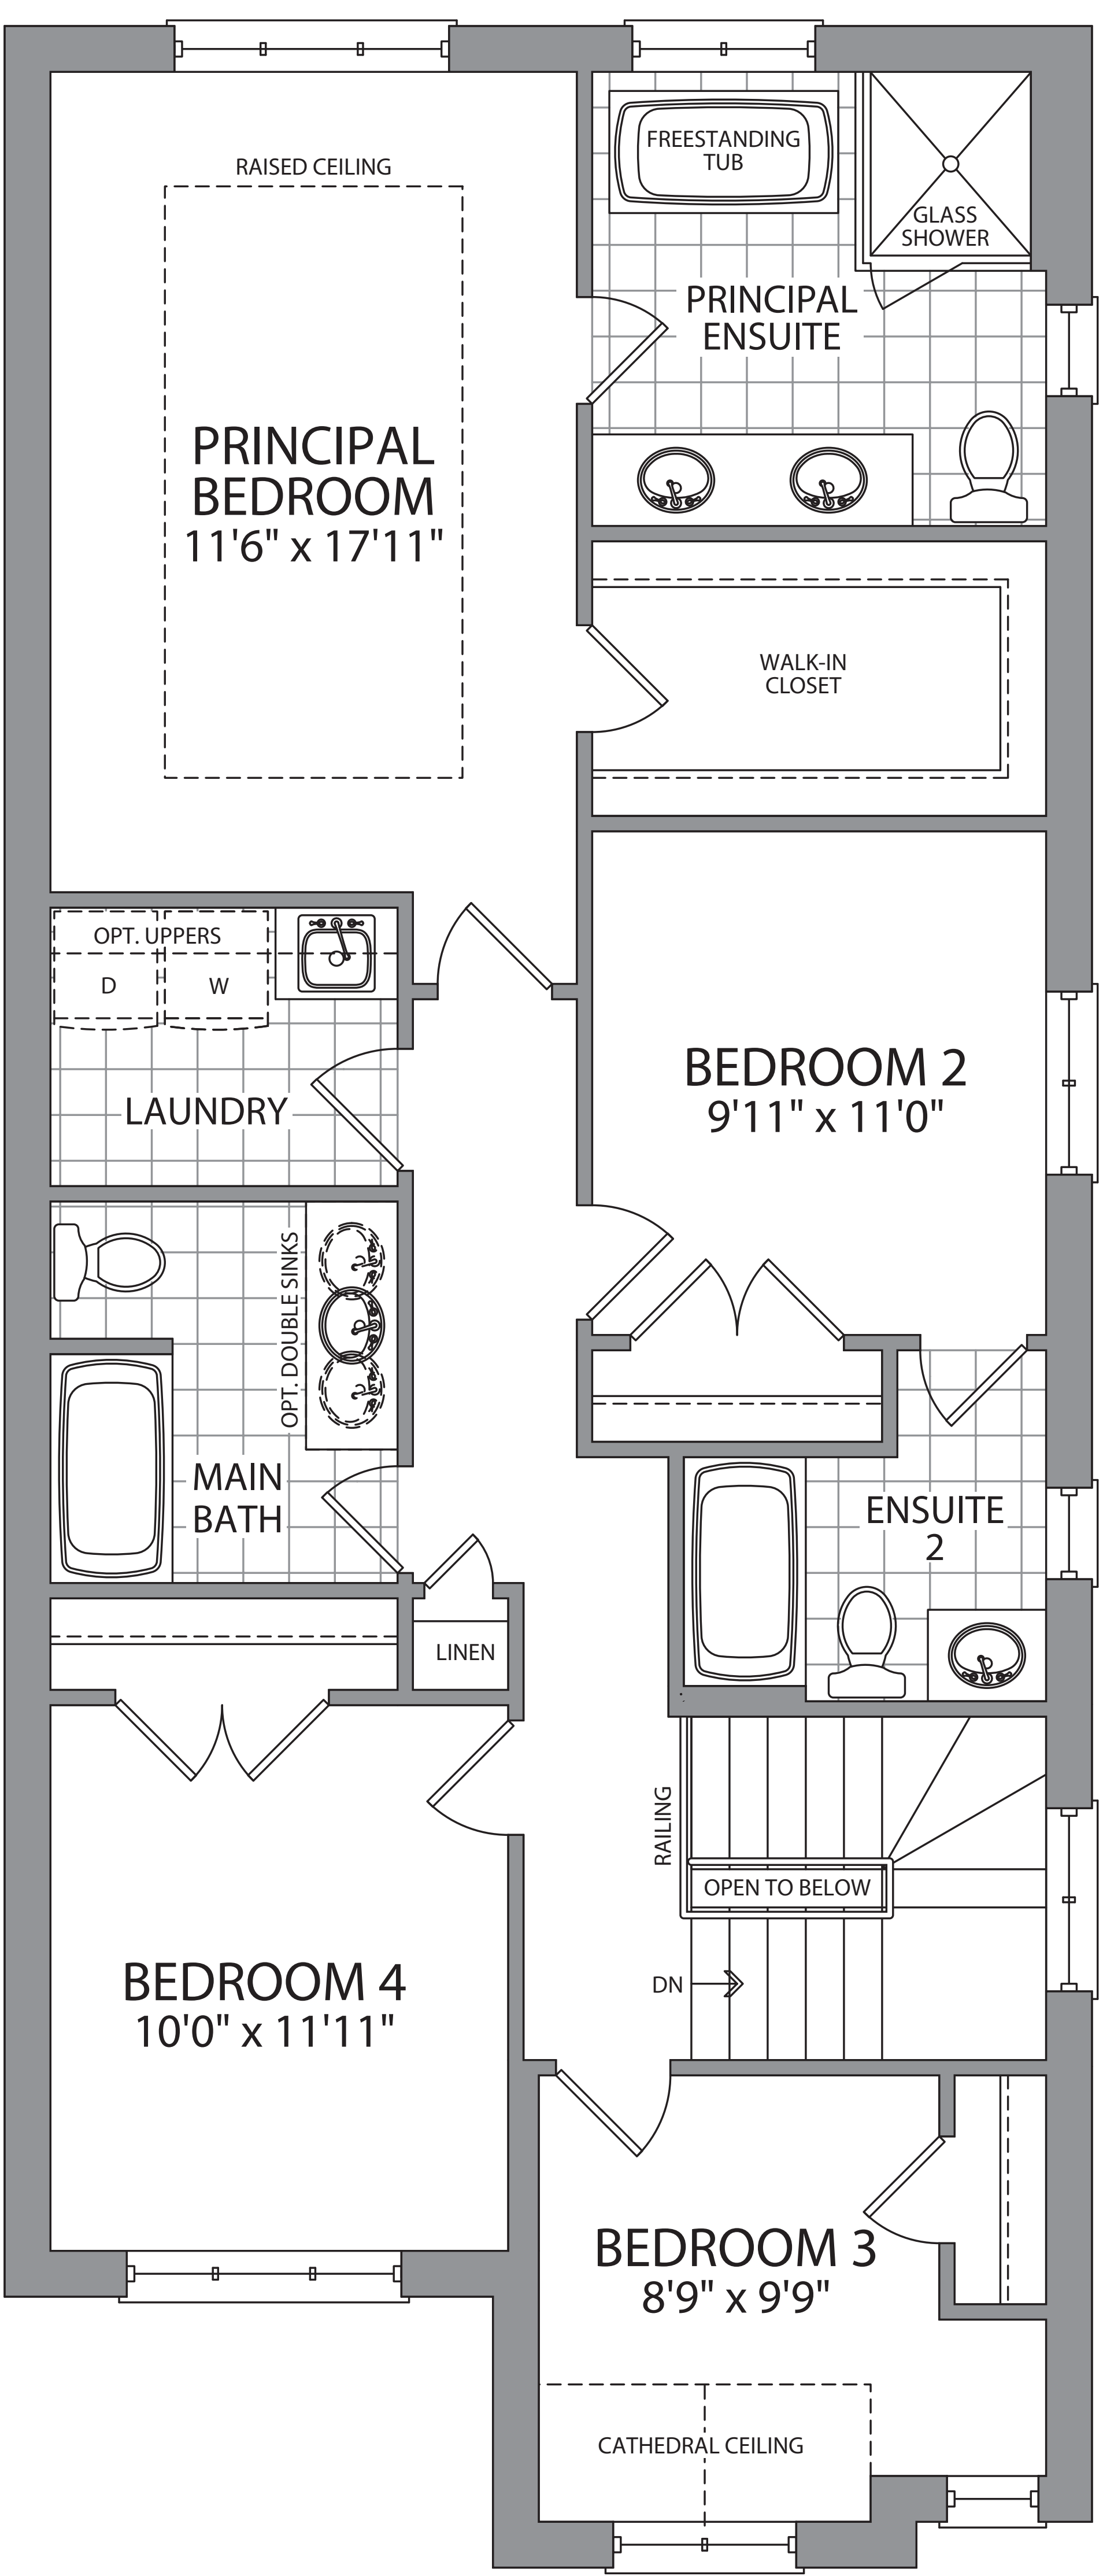

UPPER FLOOR
ELEV. T

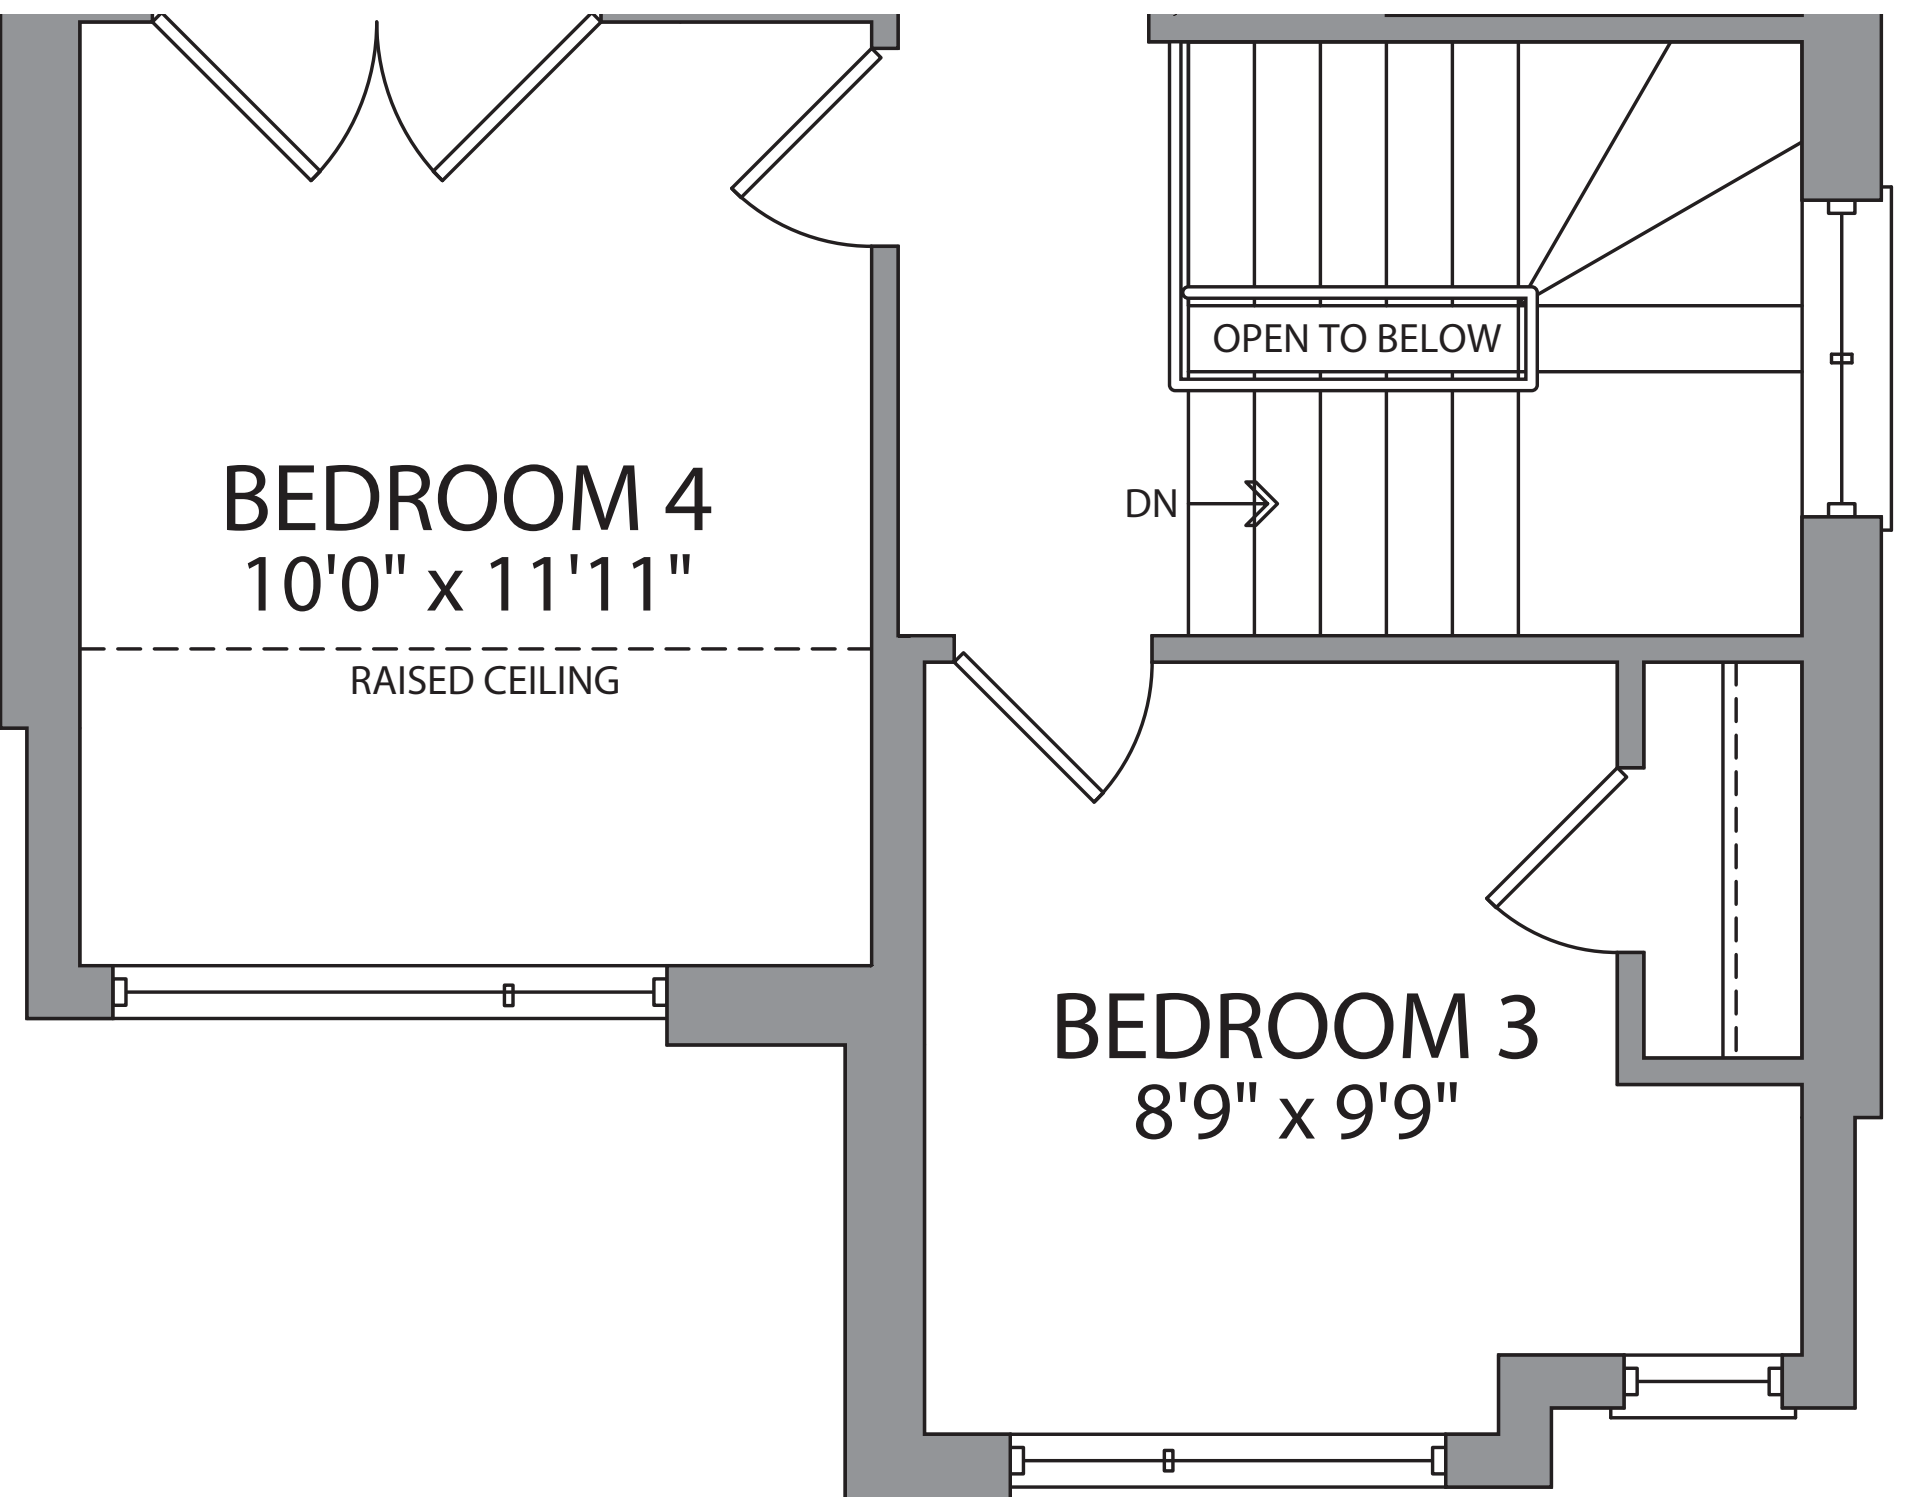

UPPER FLOOR
ELEV. C

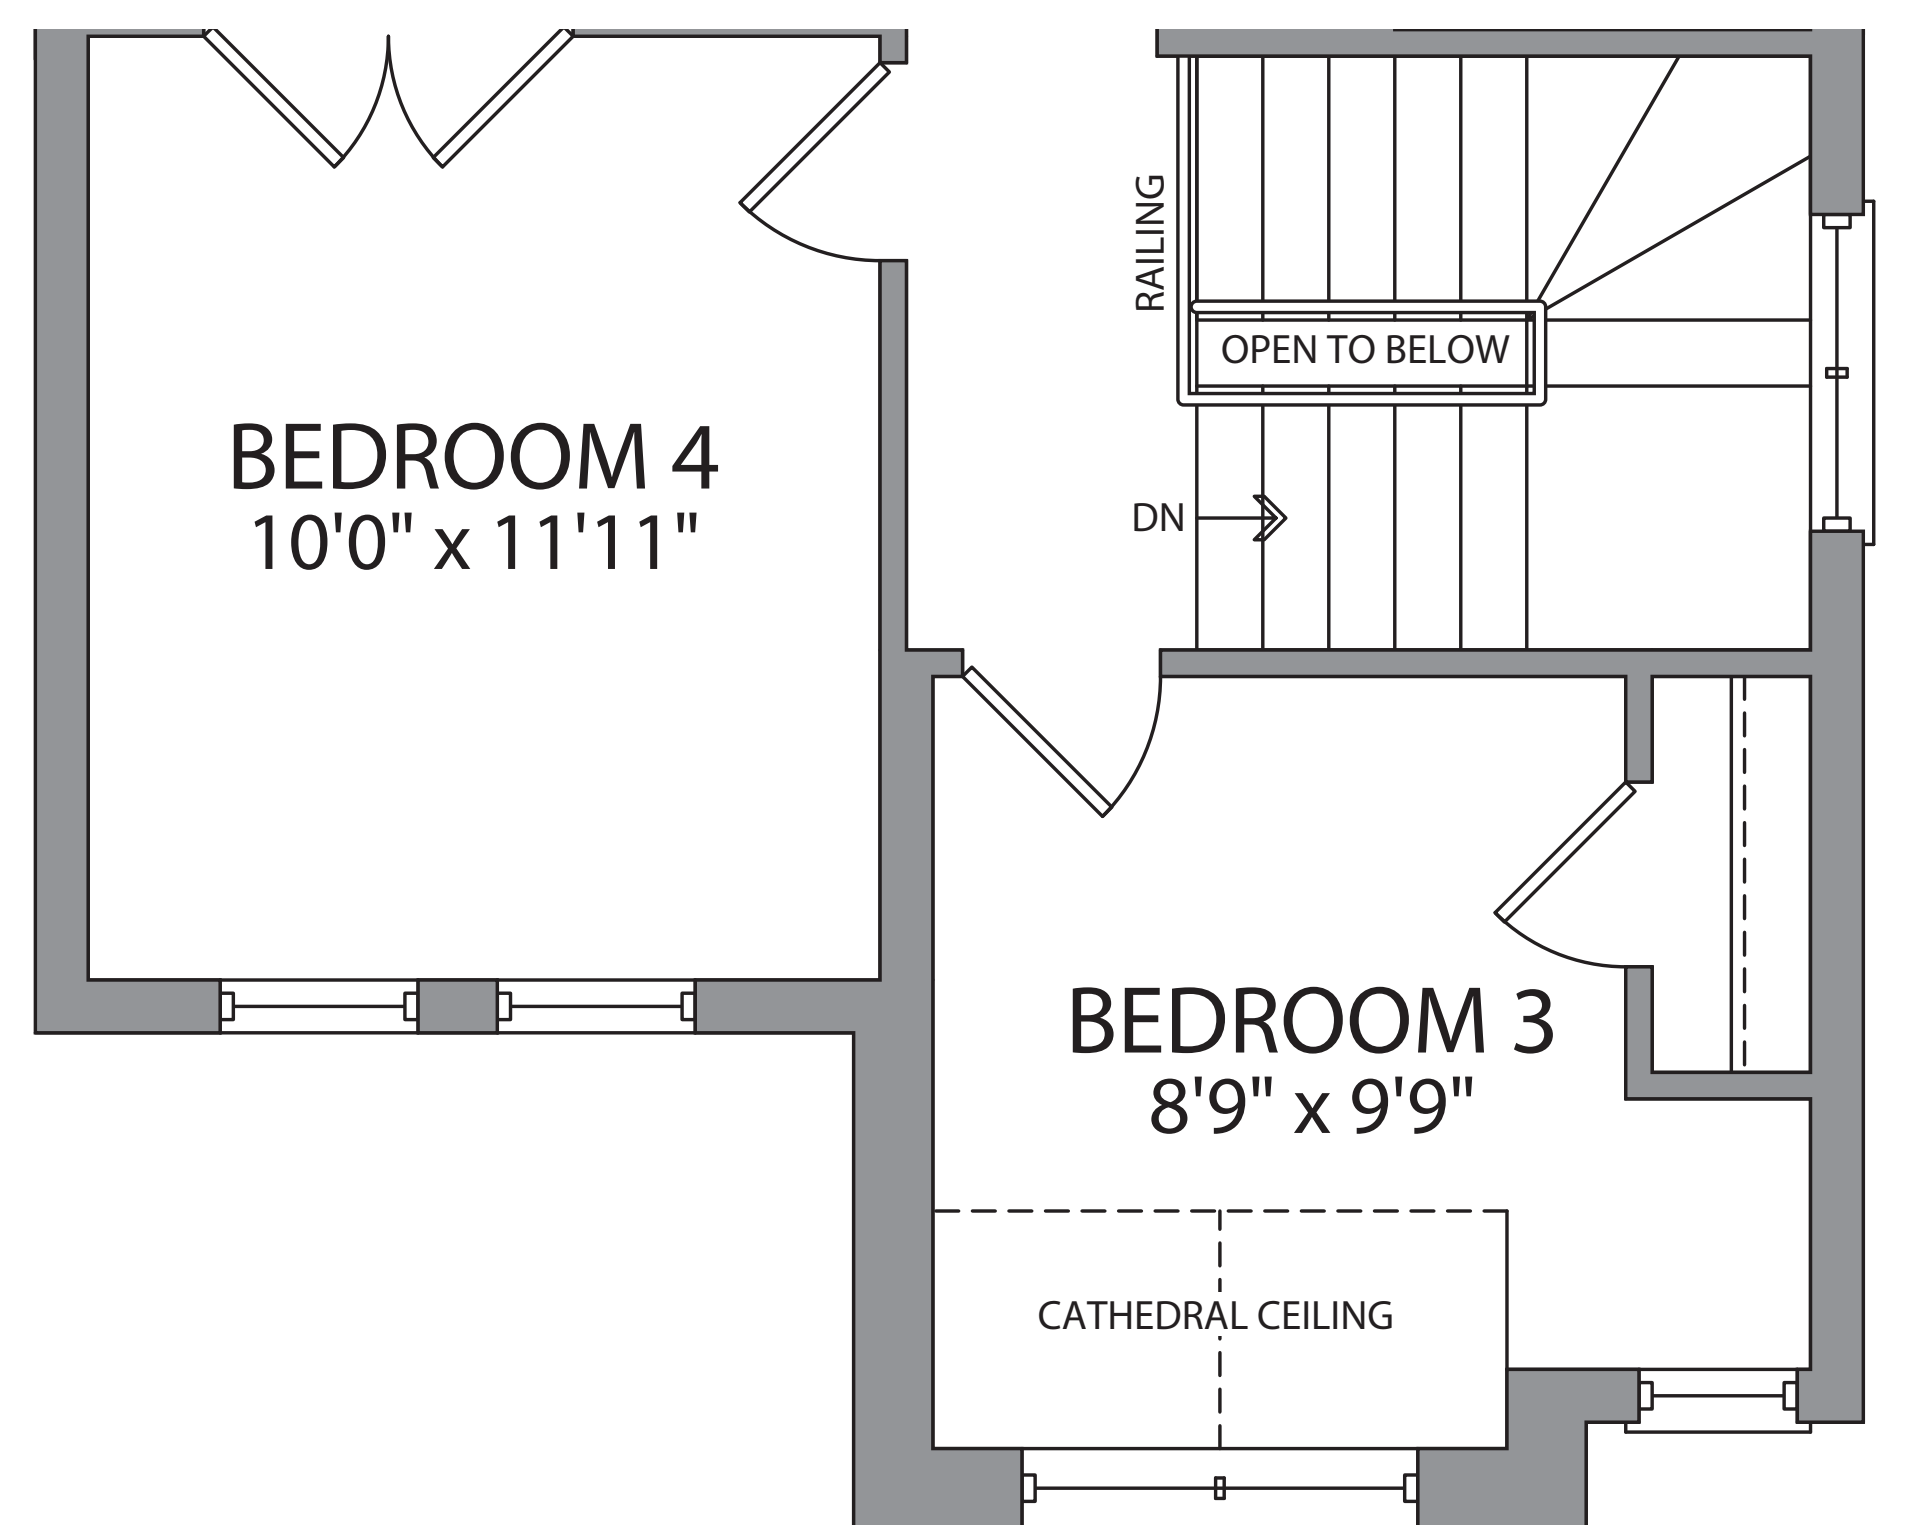

UPPER FLOOR
ELEV. F