




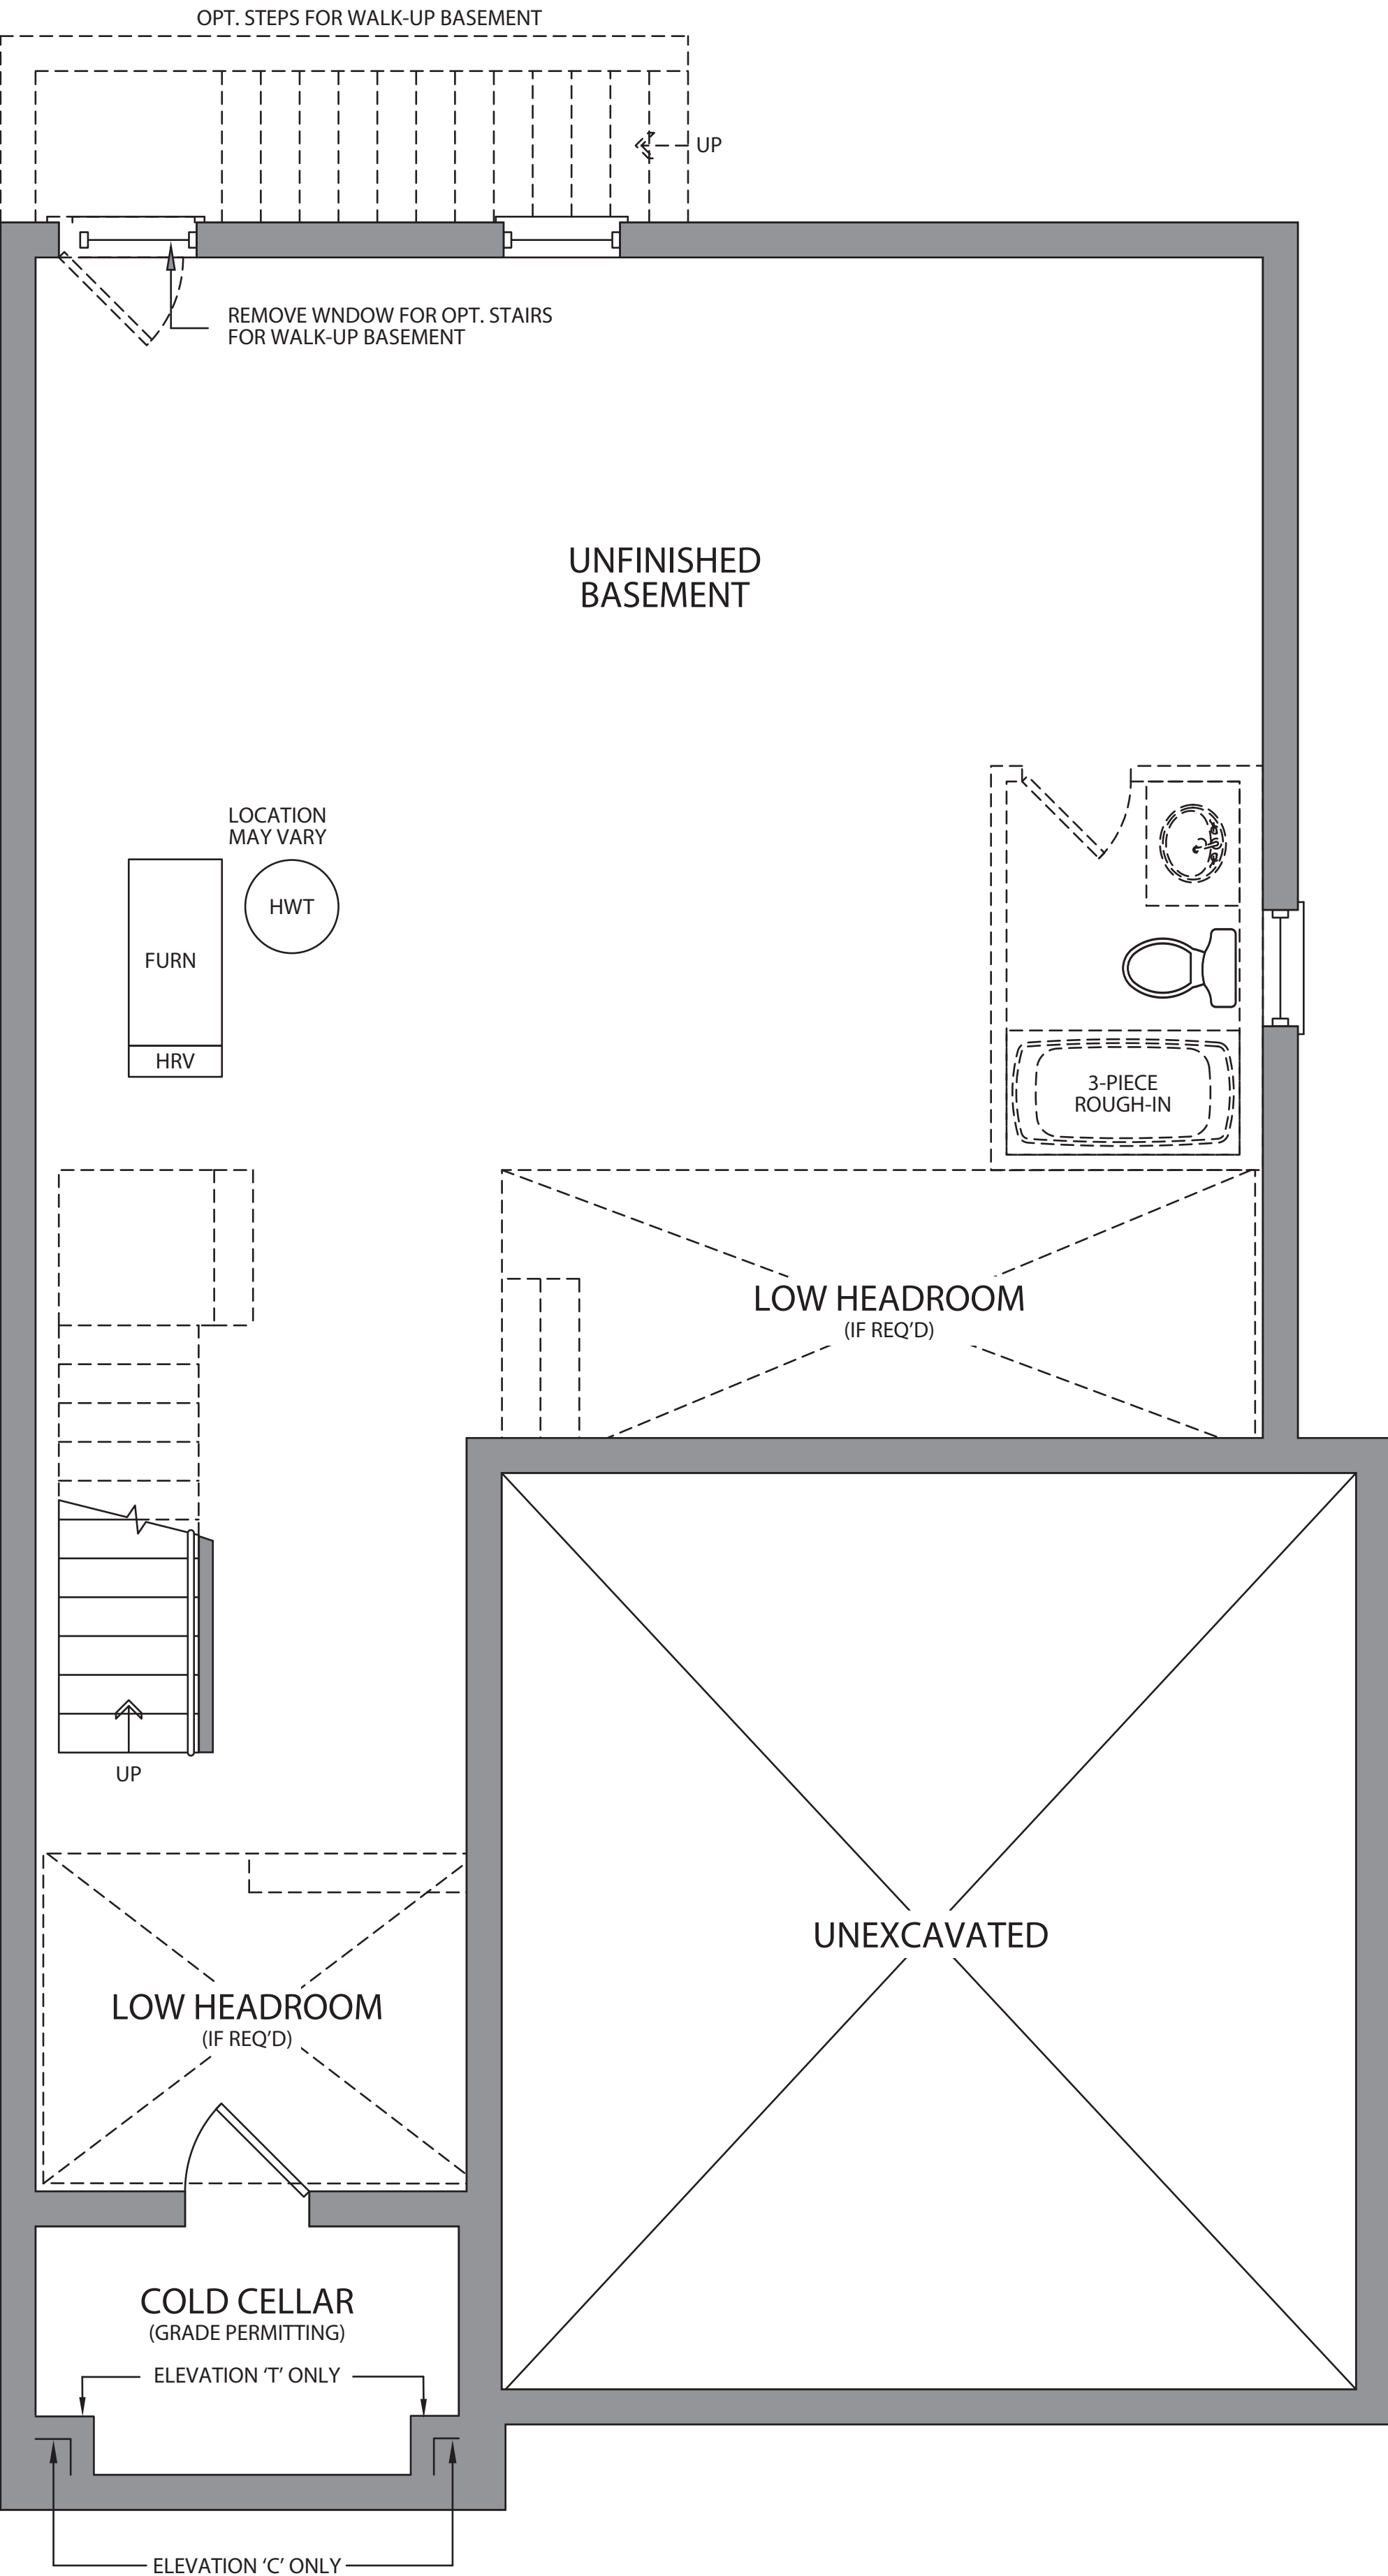


BASEMENT
ELEV. T, C & F

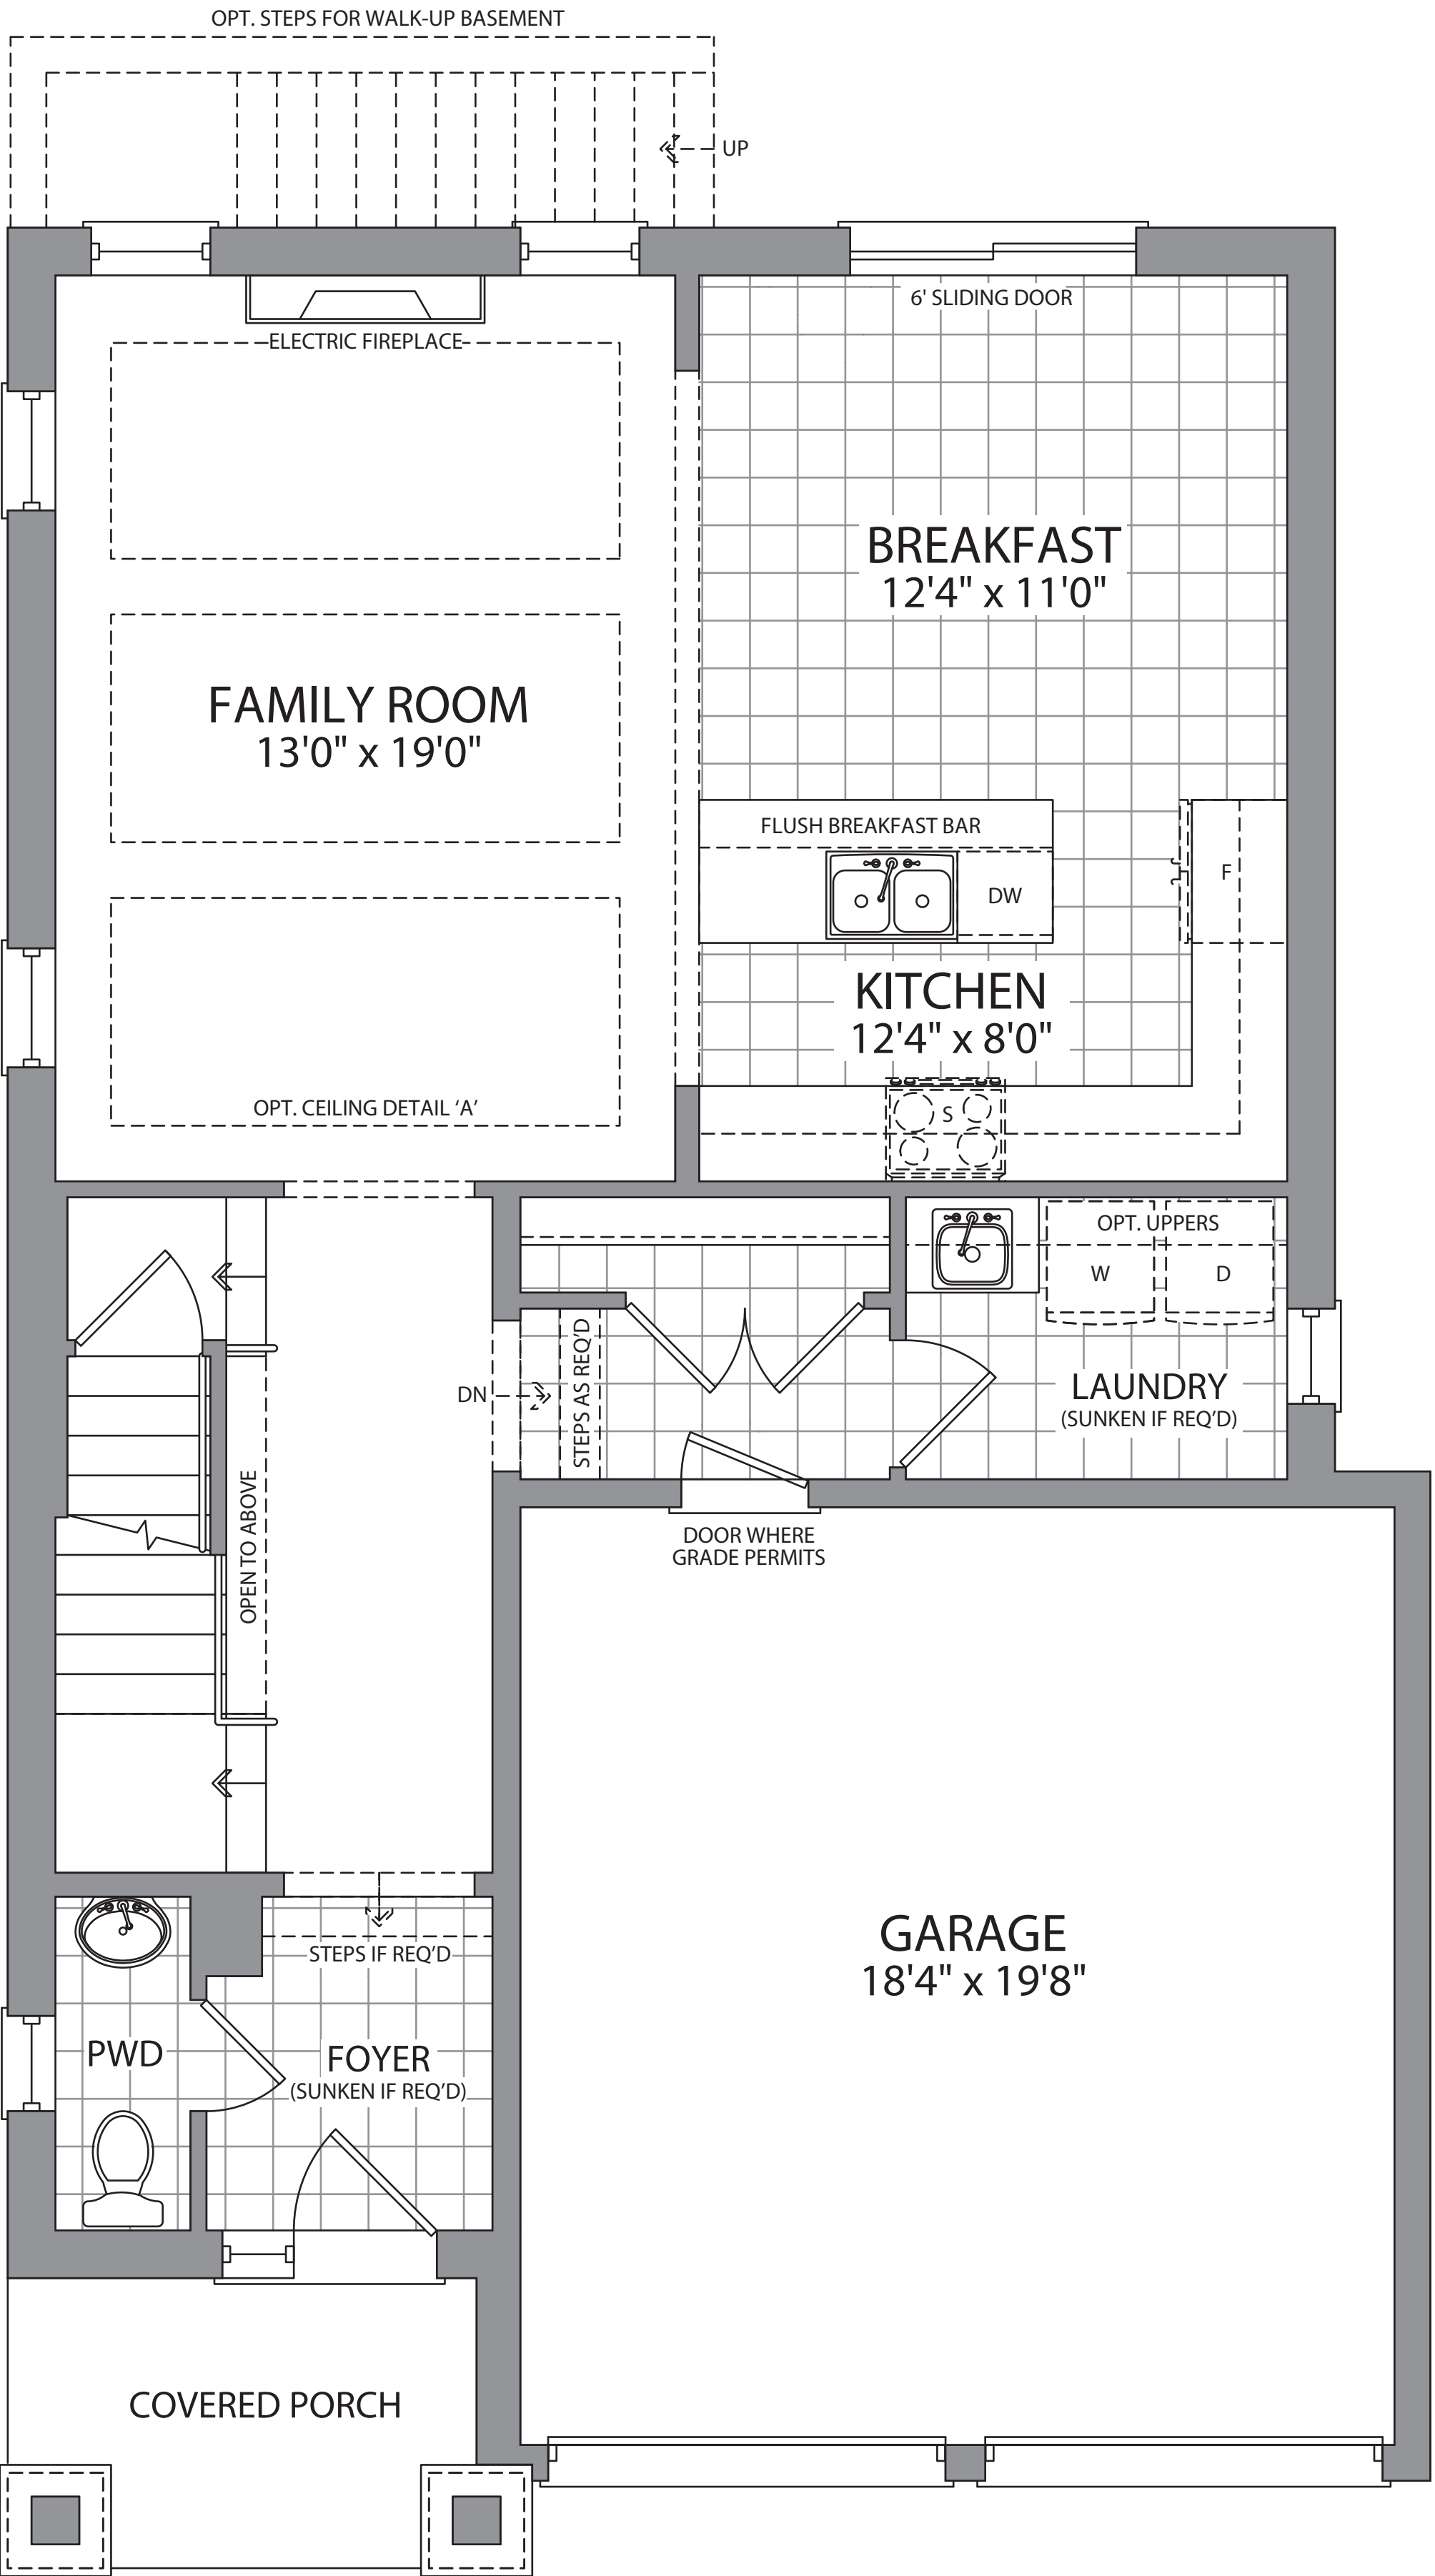


MAIN FLOOR
ELEV. T

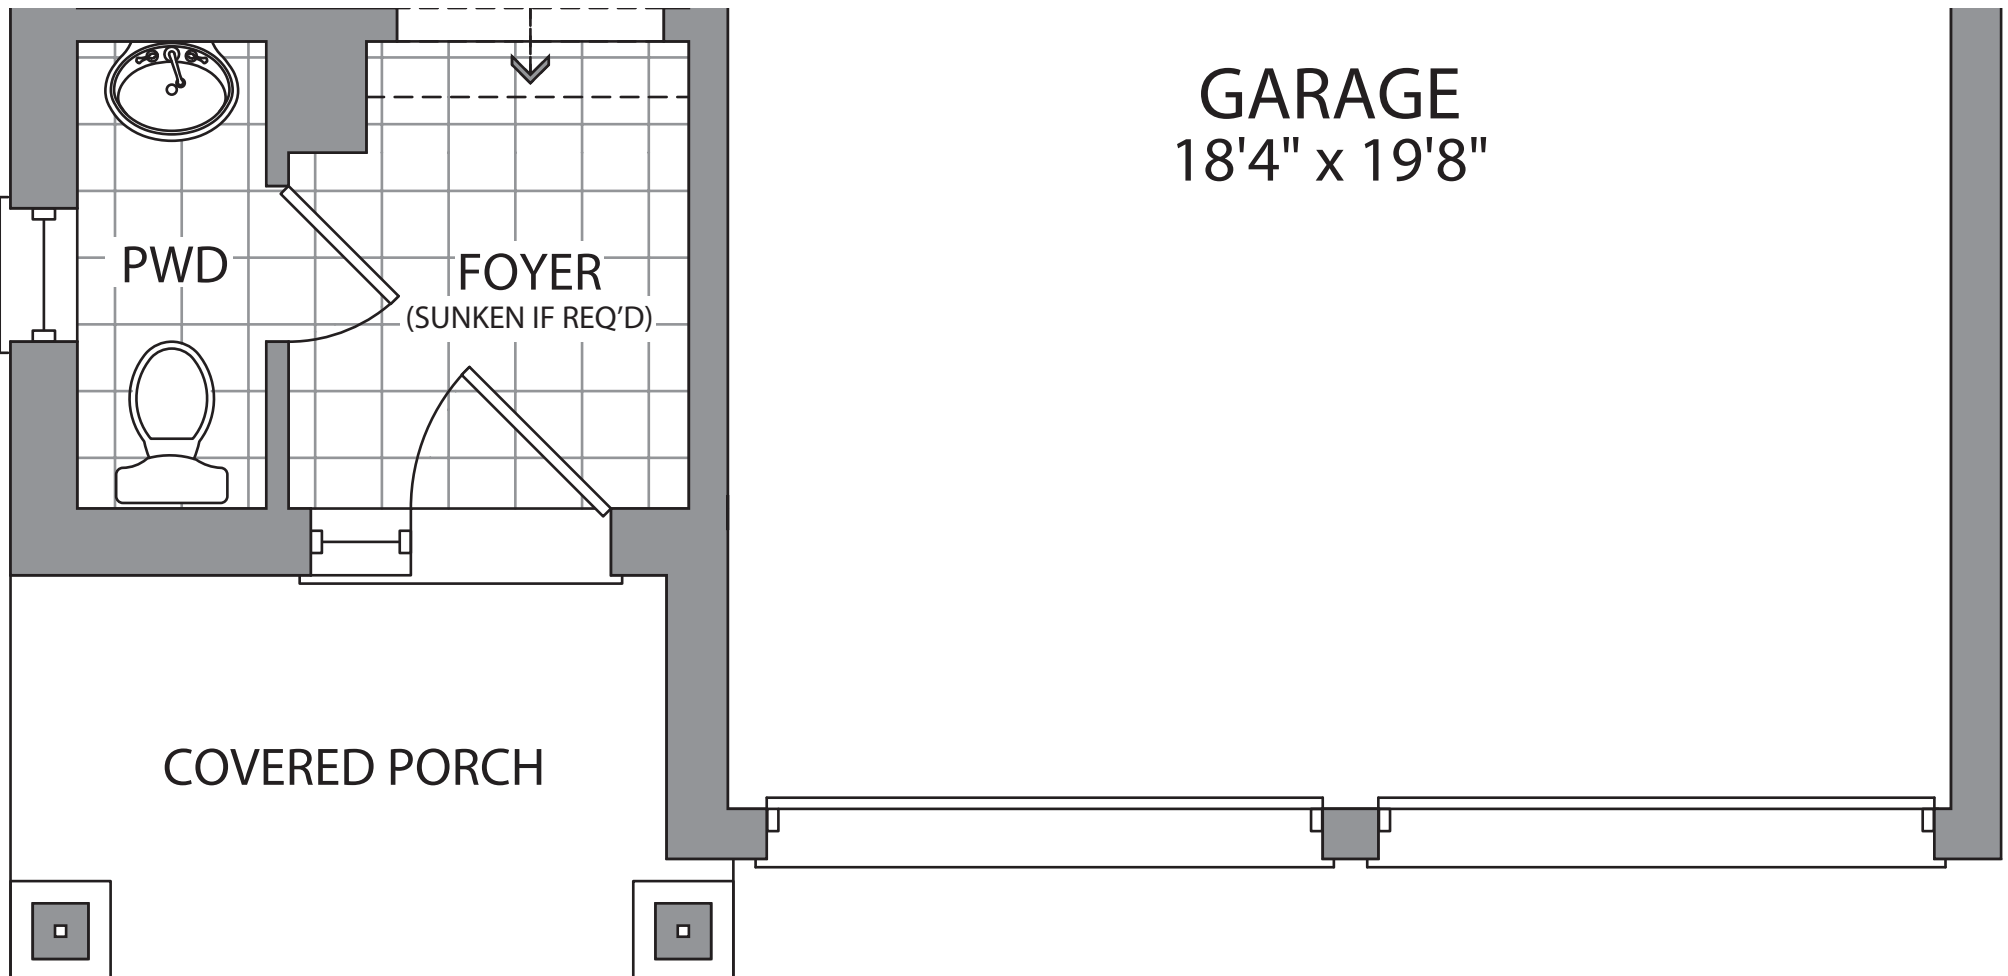


PART. MAIN FLOOR
ELEV. C

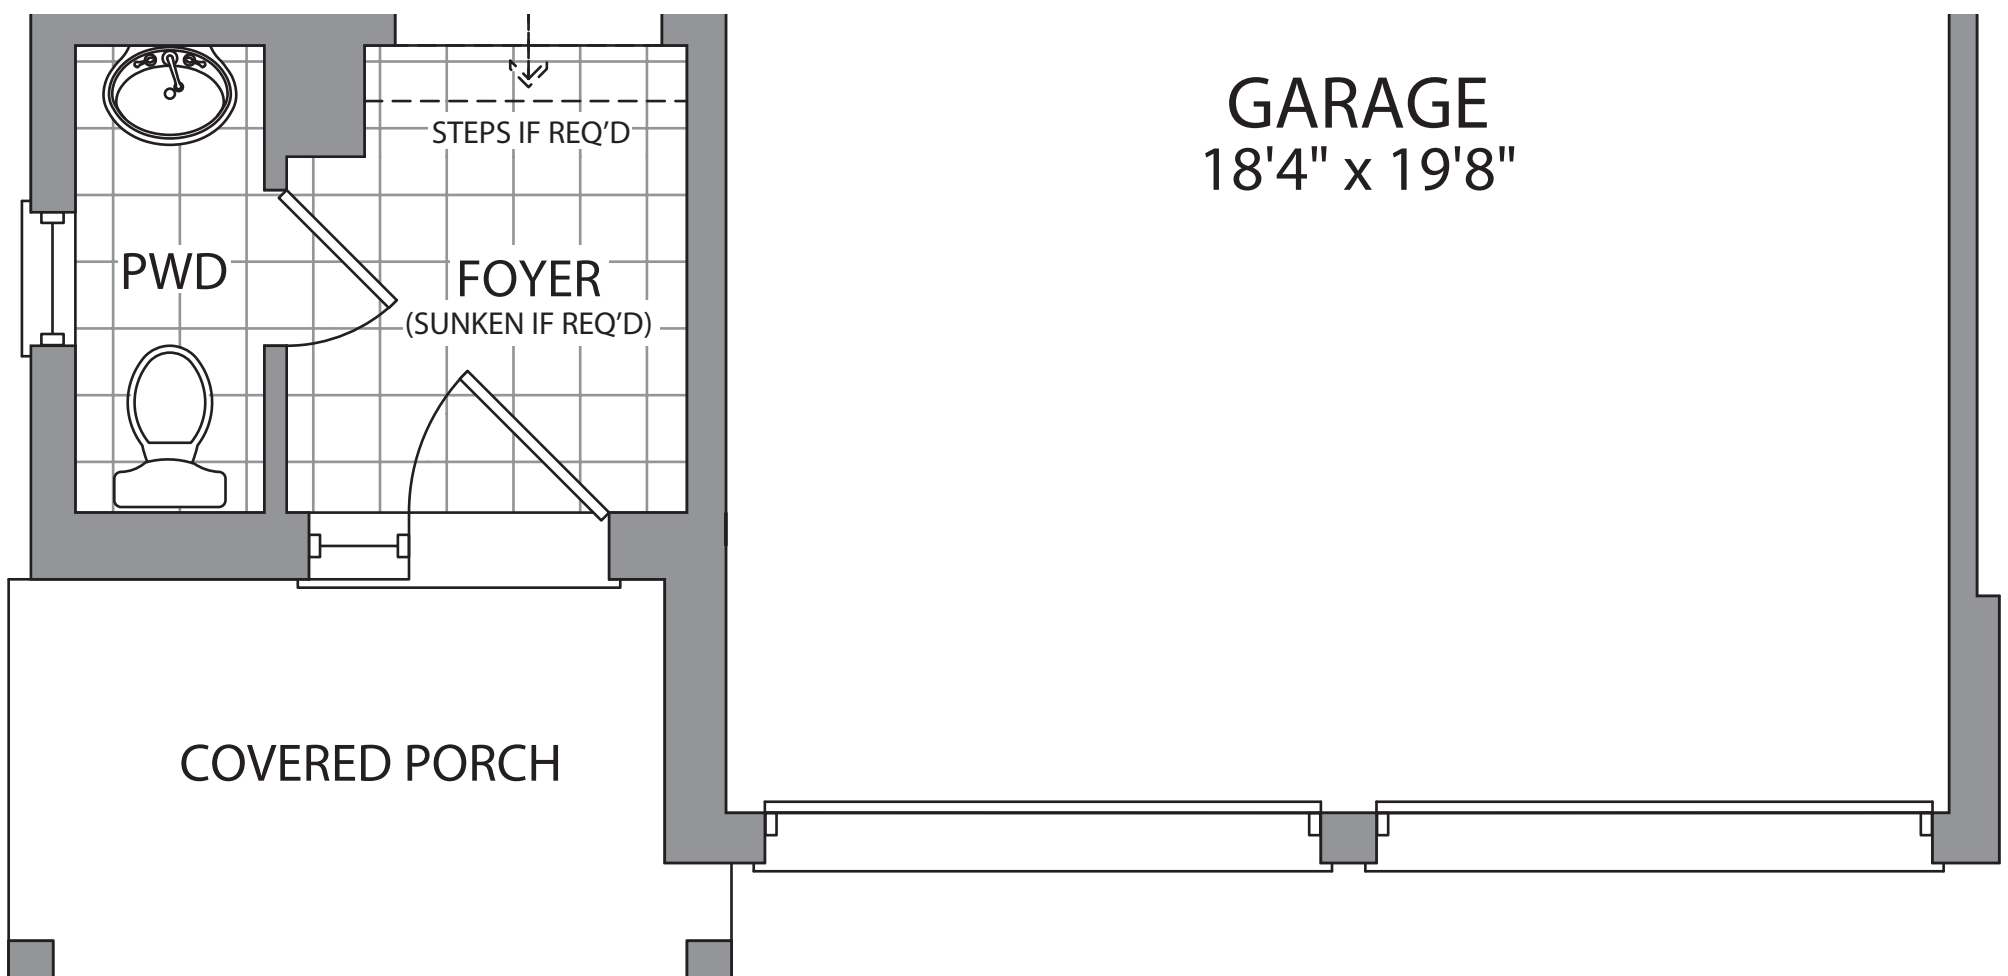


MAIN FLOOR
ELEV. F

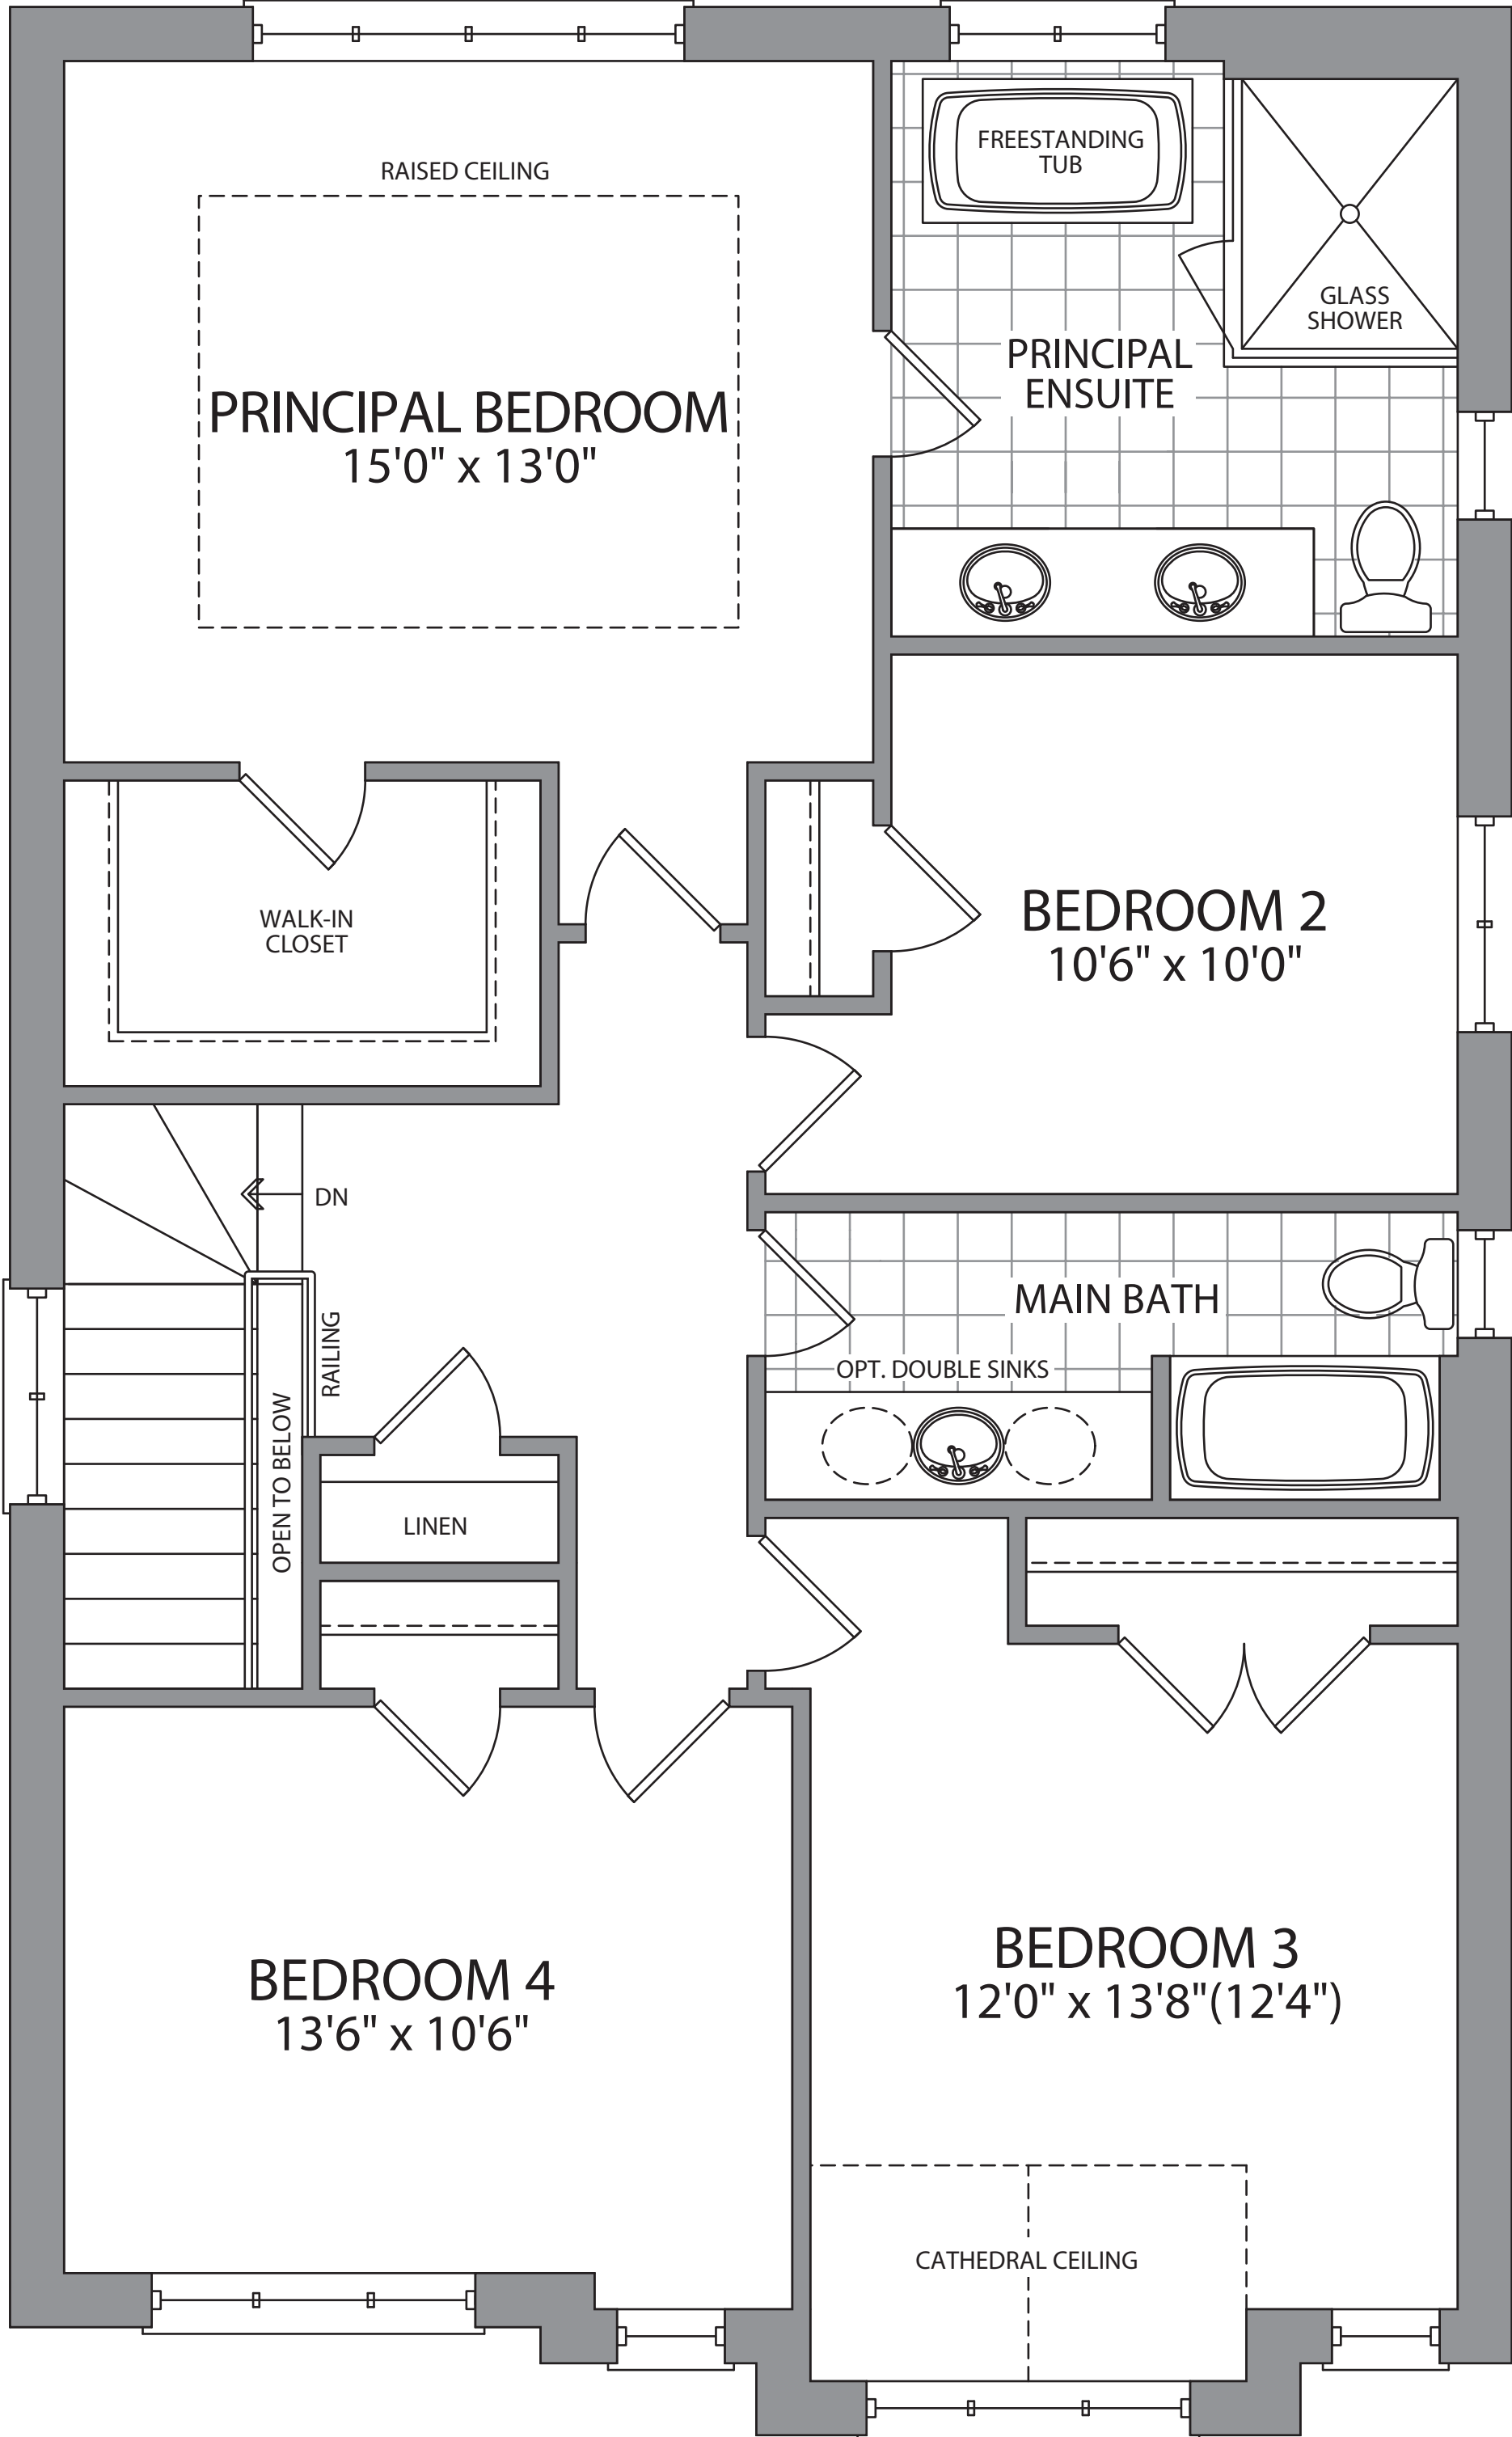

UPPER FLOOR
ELEV. T

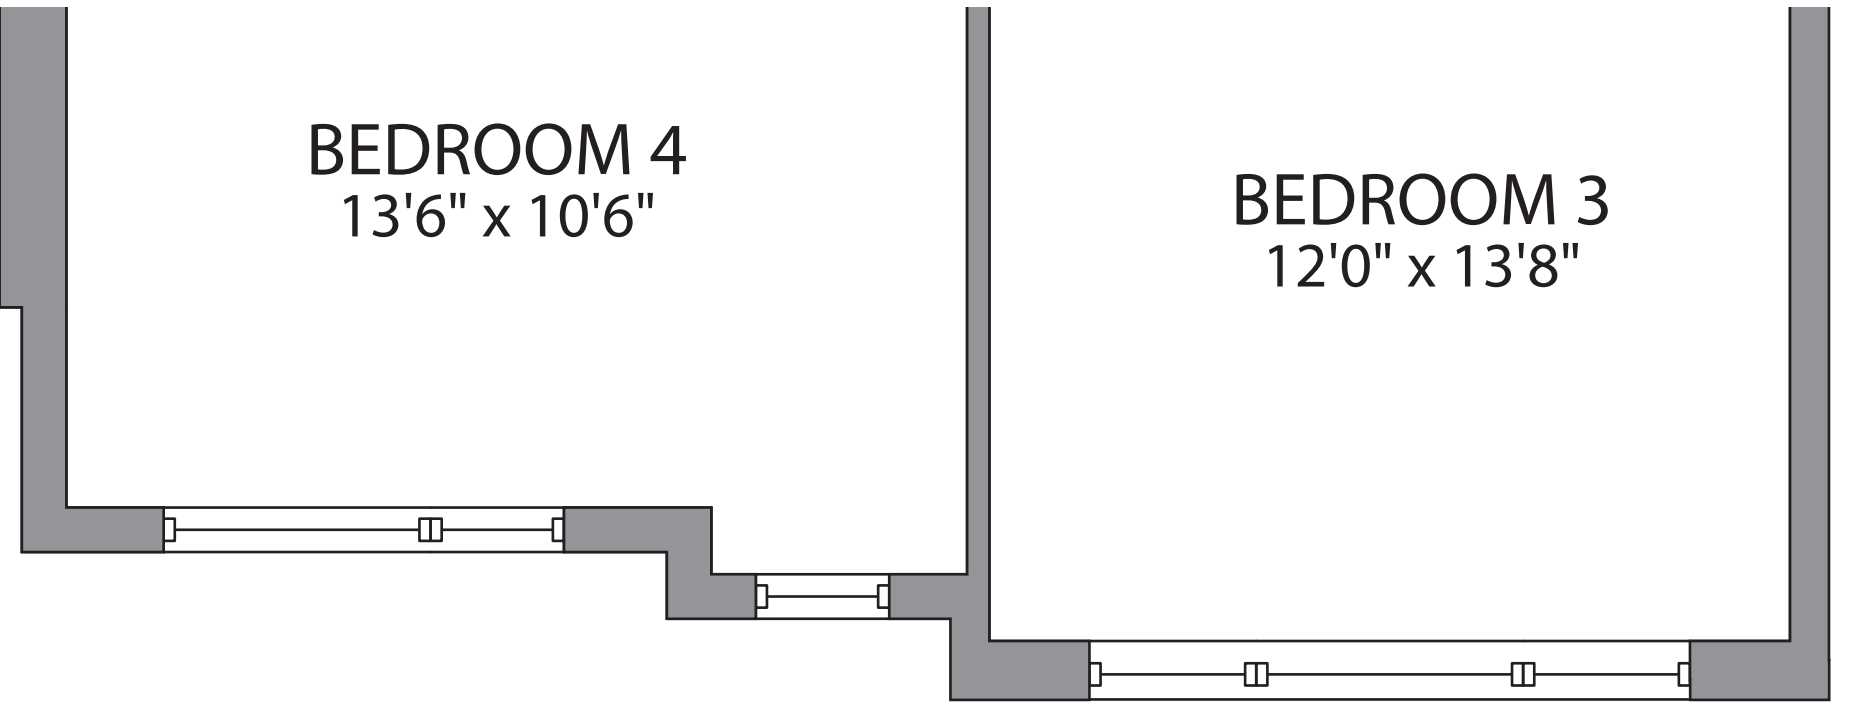

PART. UPPER FLOOR
ELEV. C

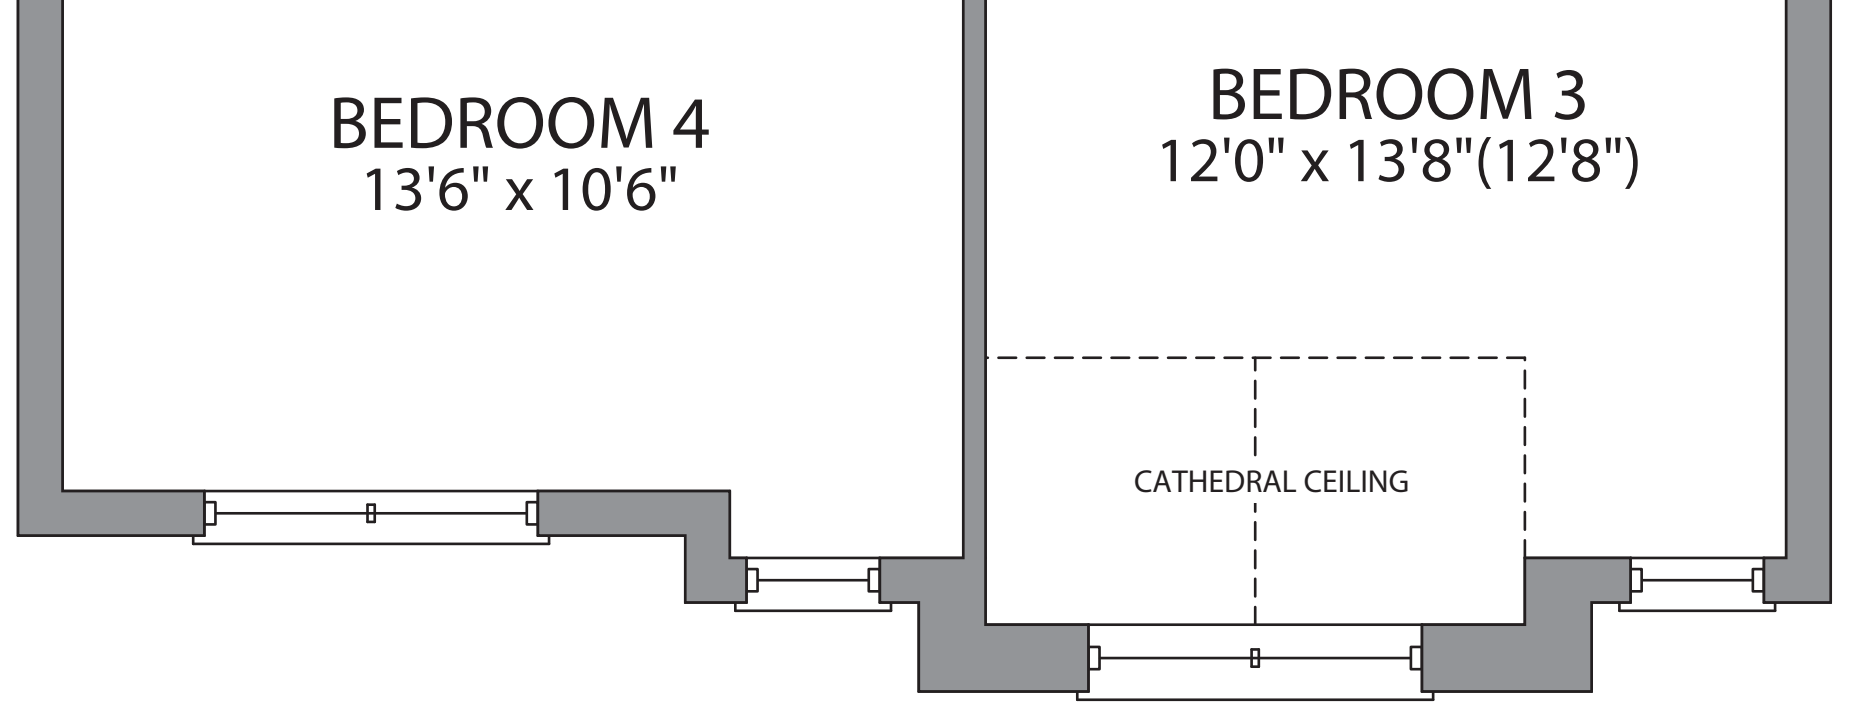

UPPER FLOOR
ELEV. F