




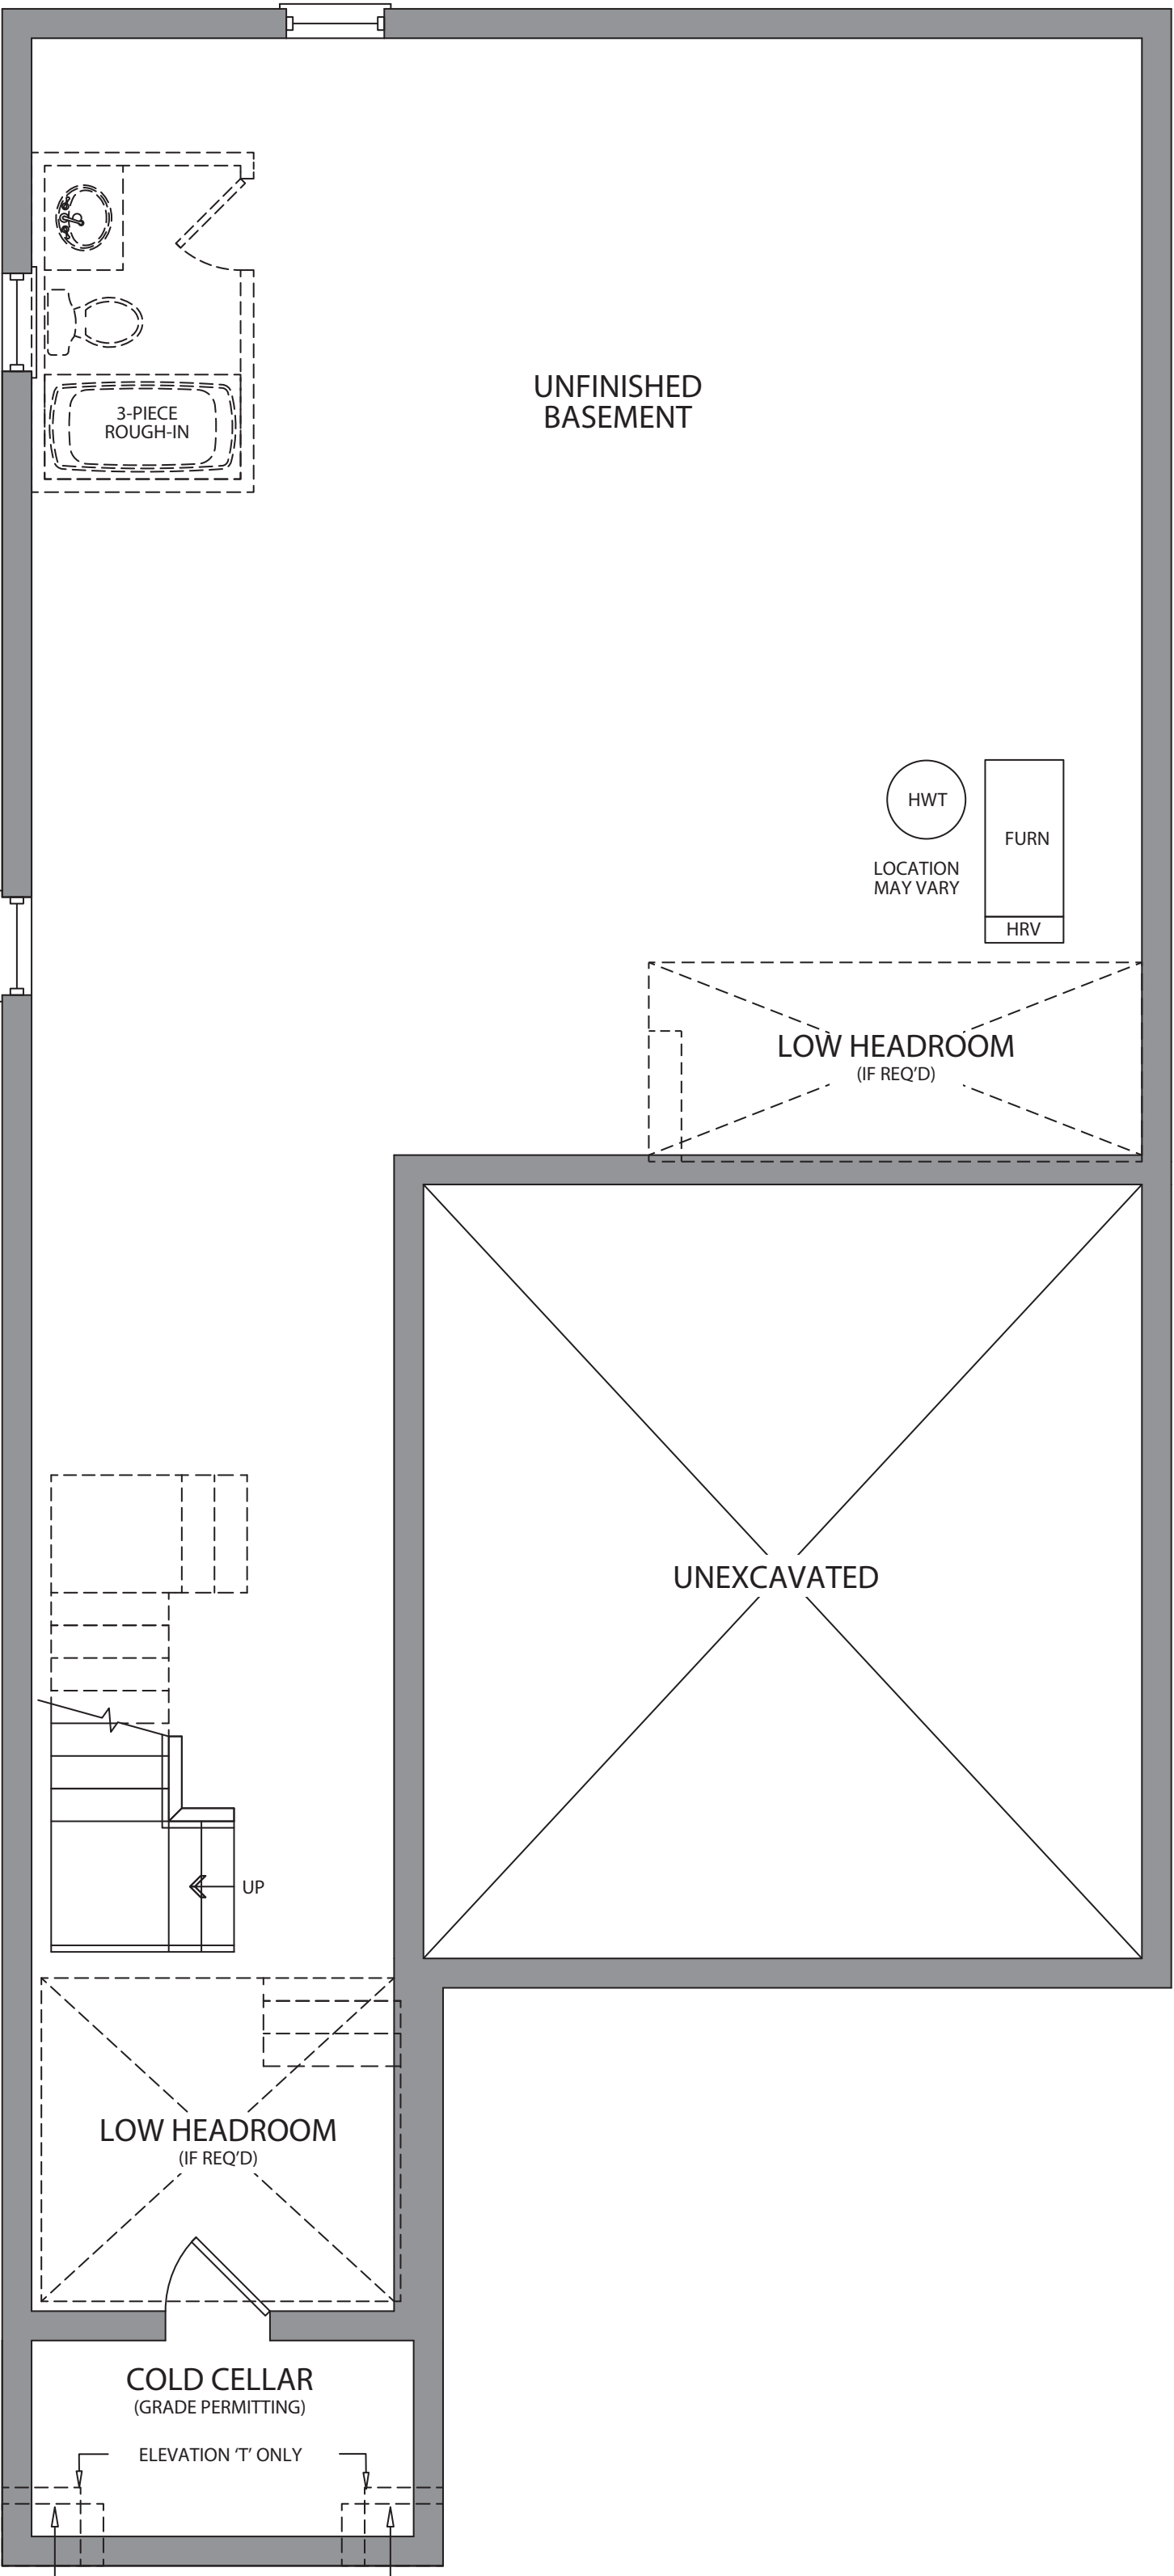


BASEMENT
ELEV. T, C & F

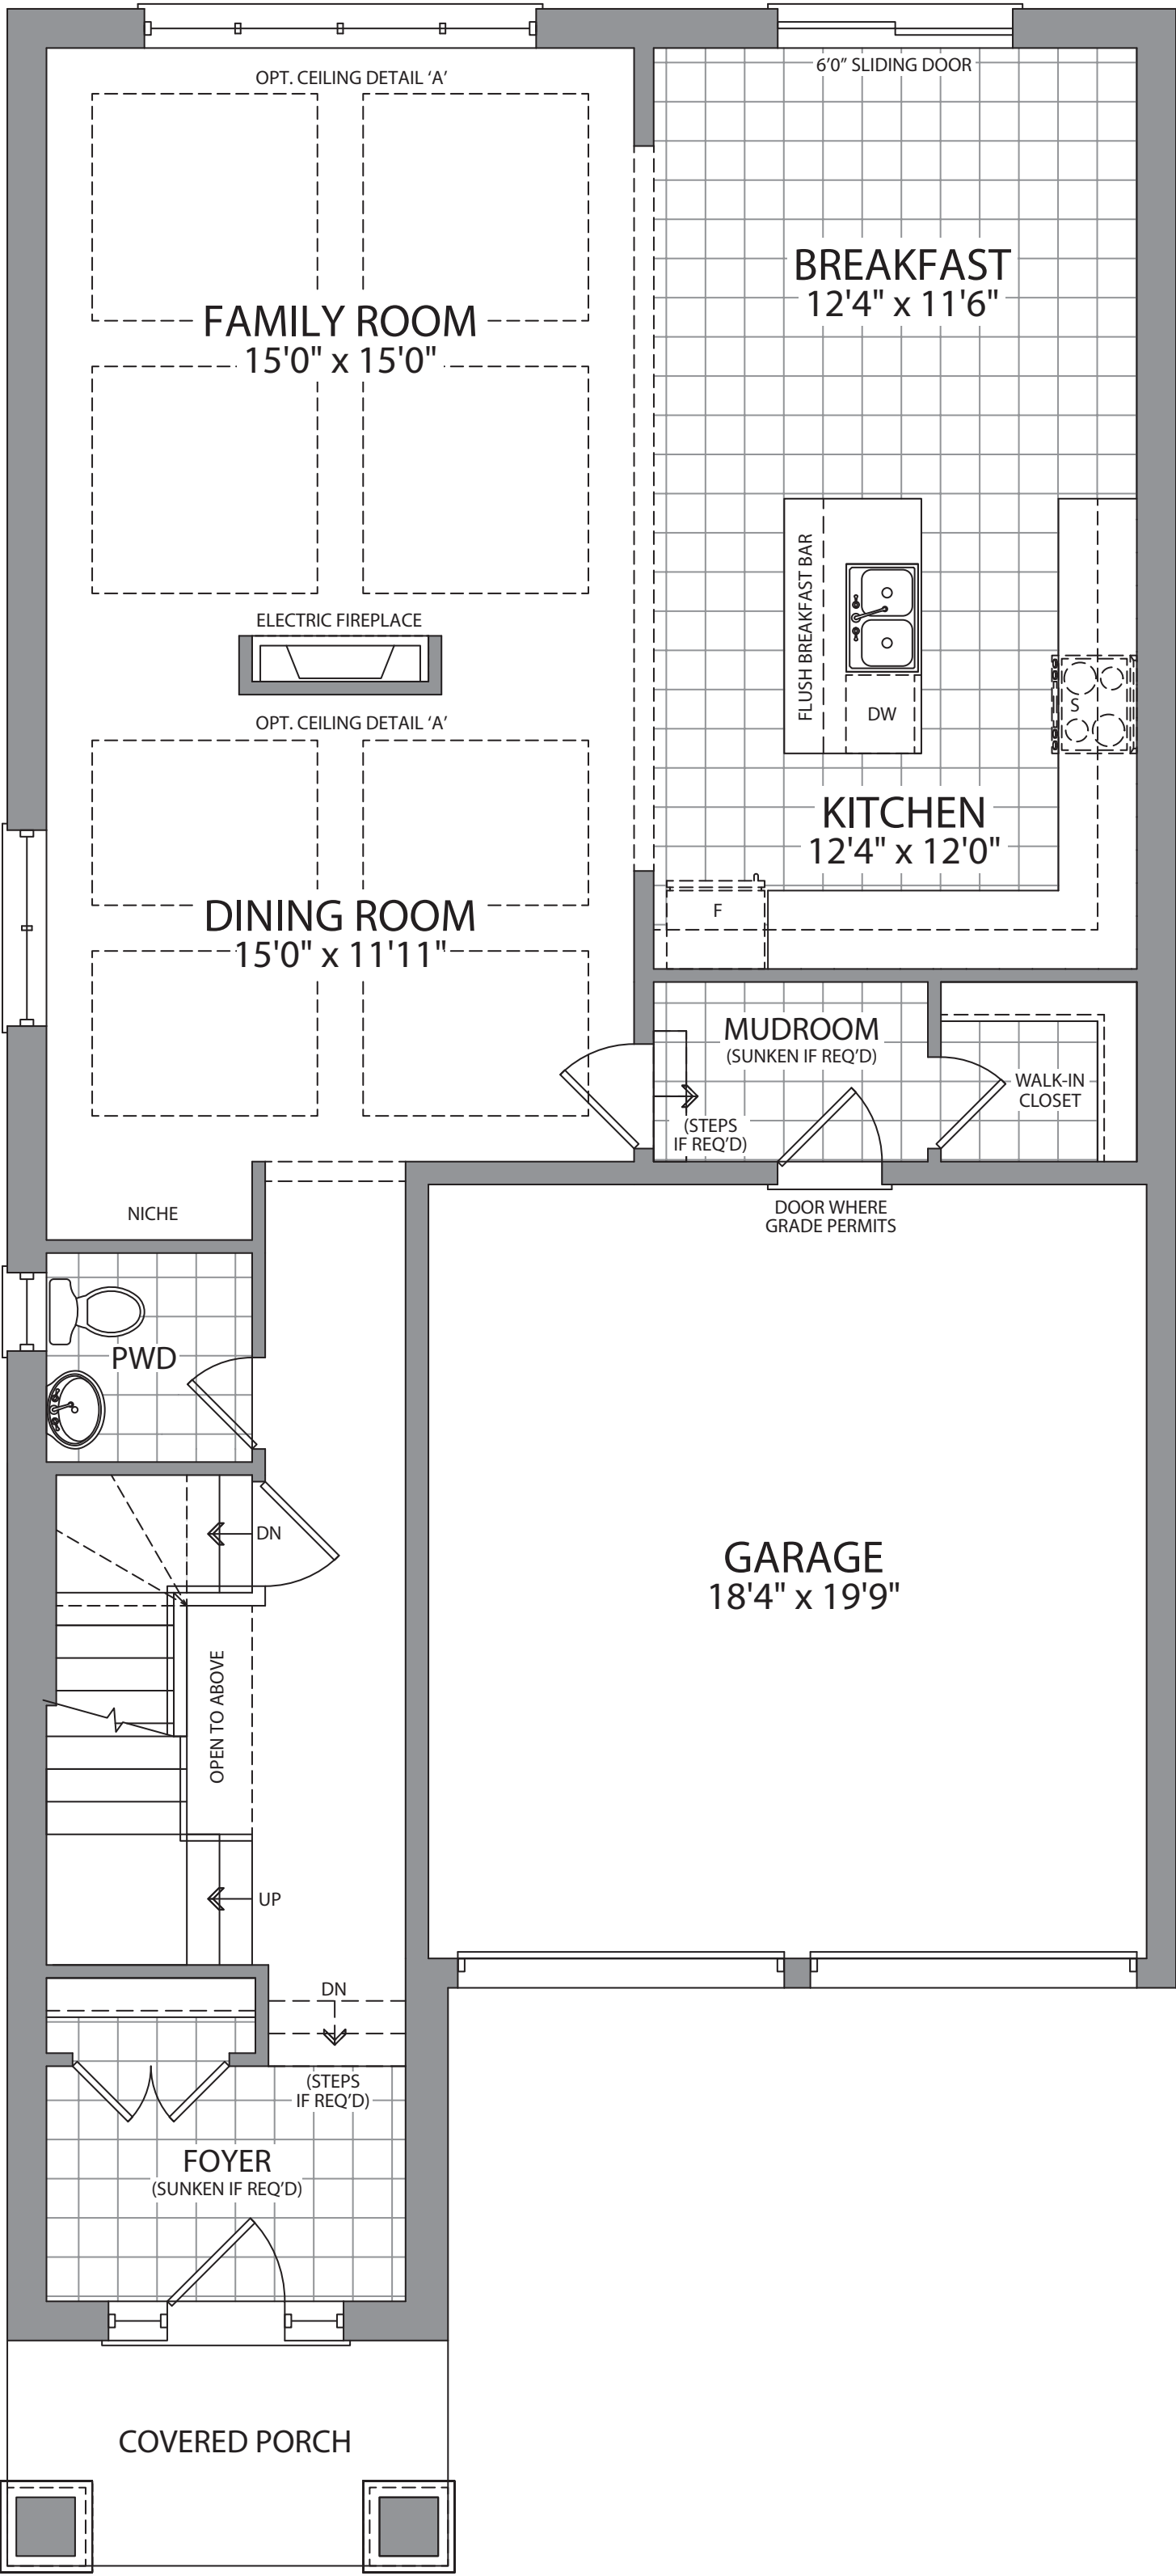


MAIN FLOOR
ELEV. T

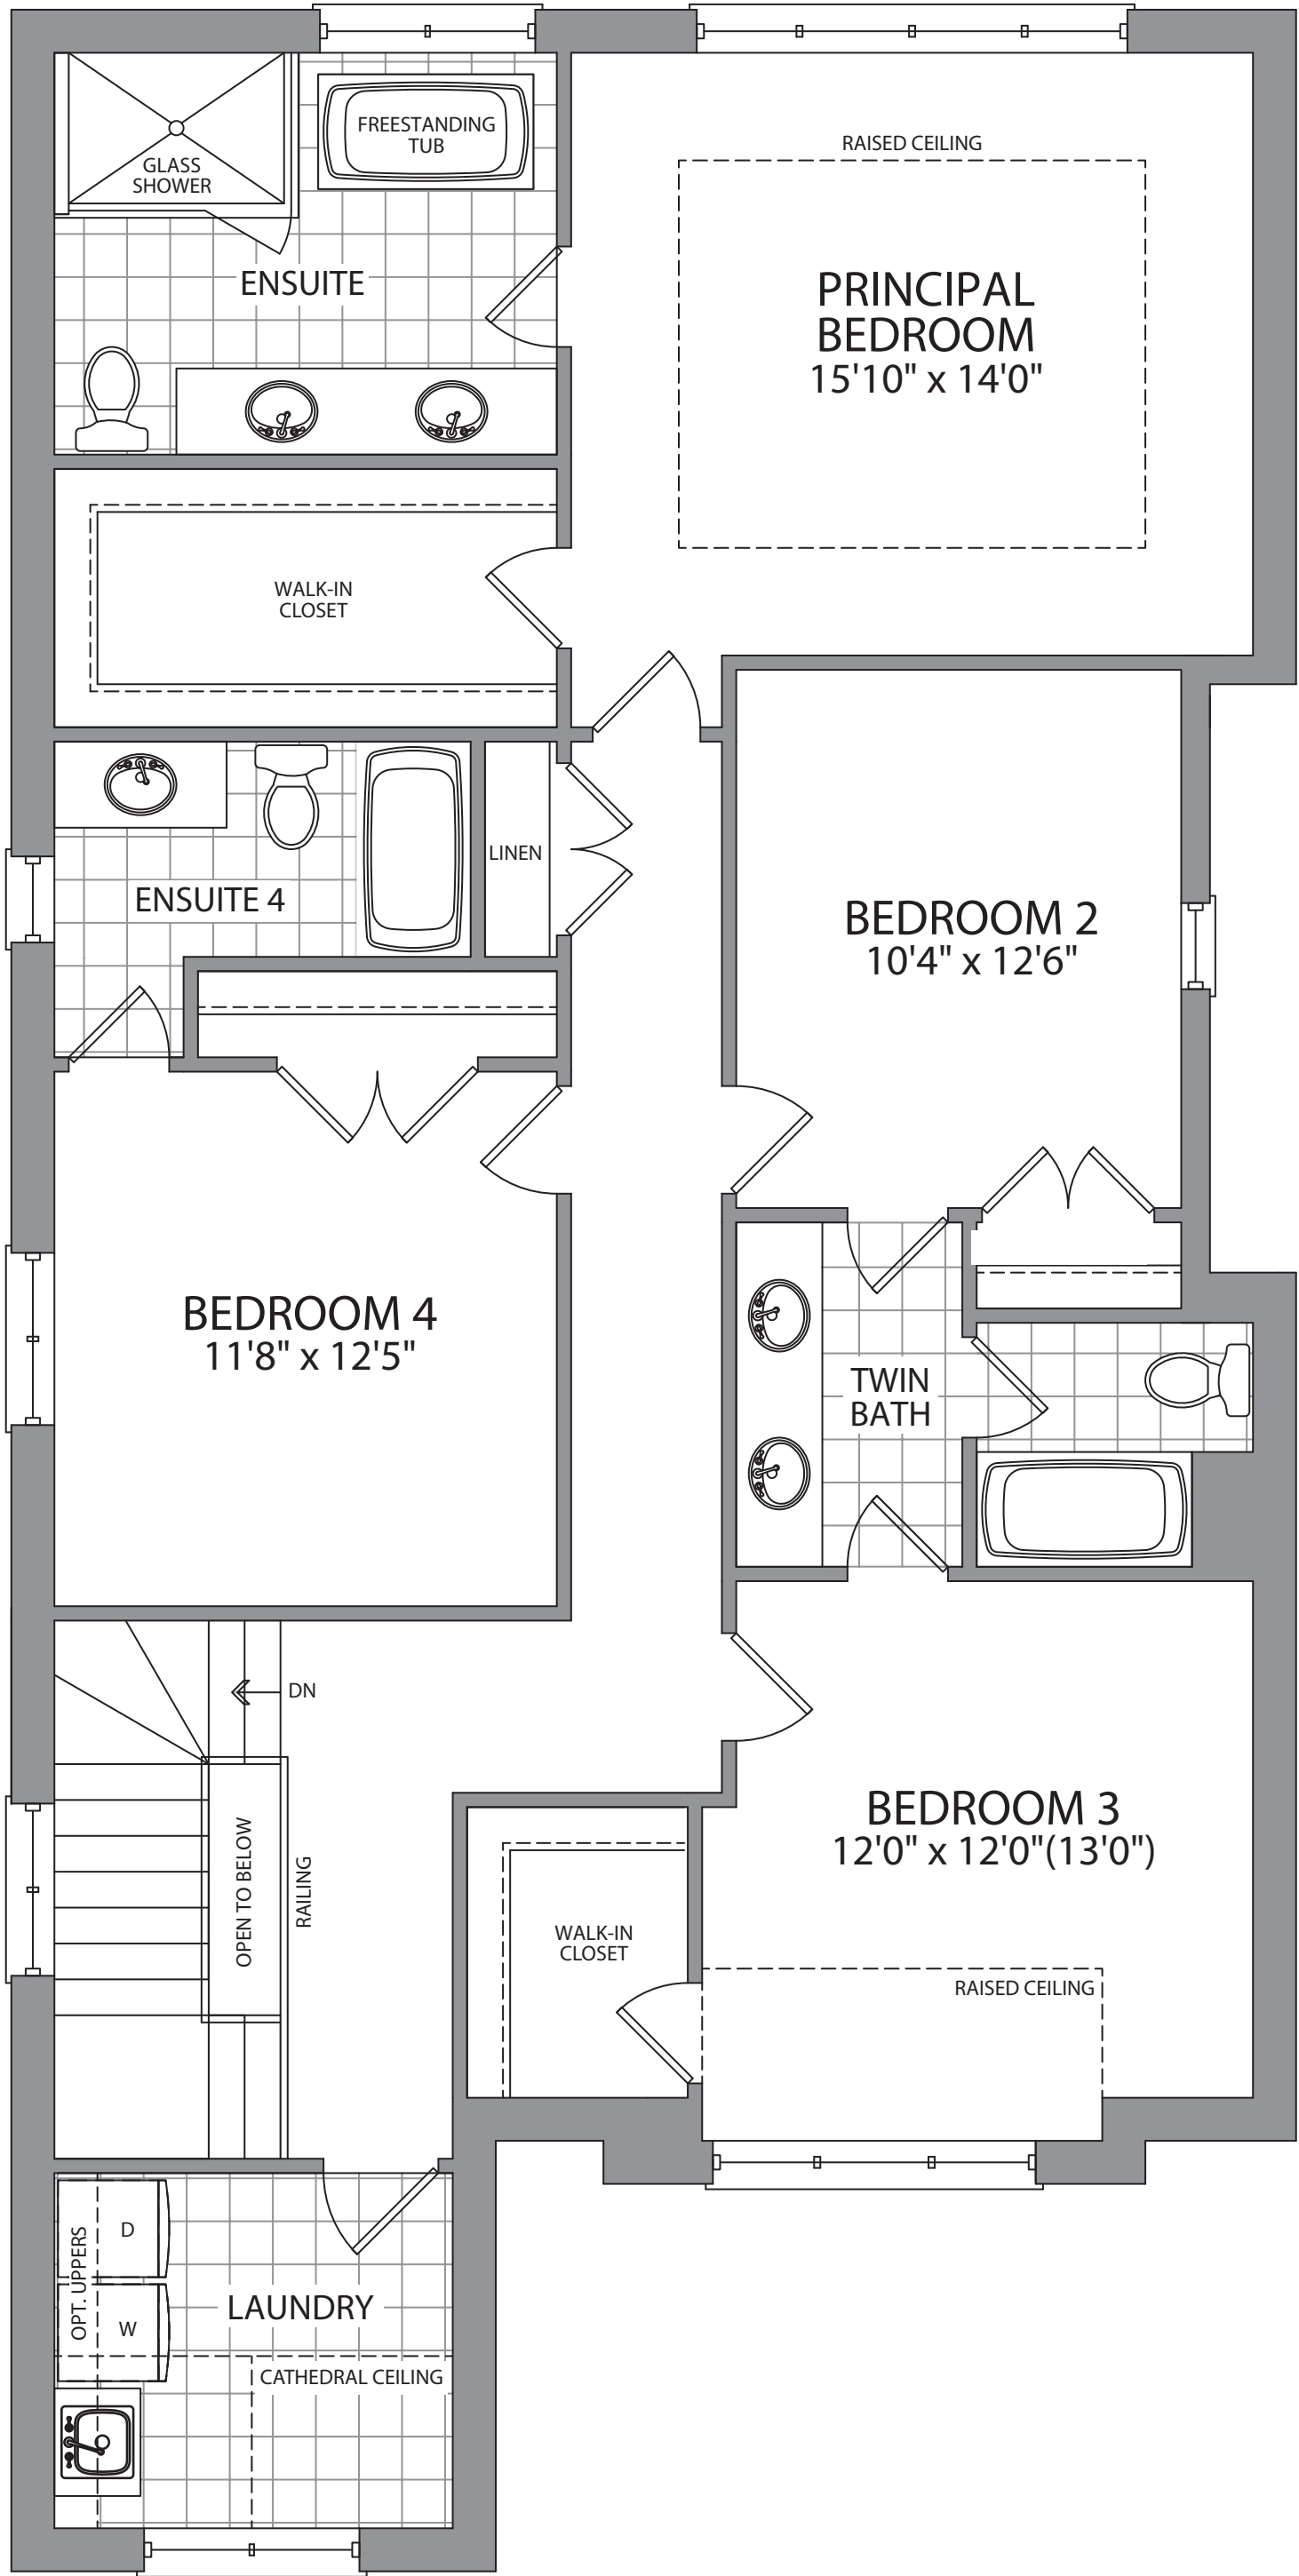


UPPER FLOOR
ELEV. T

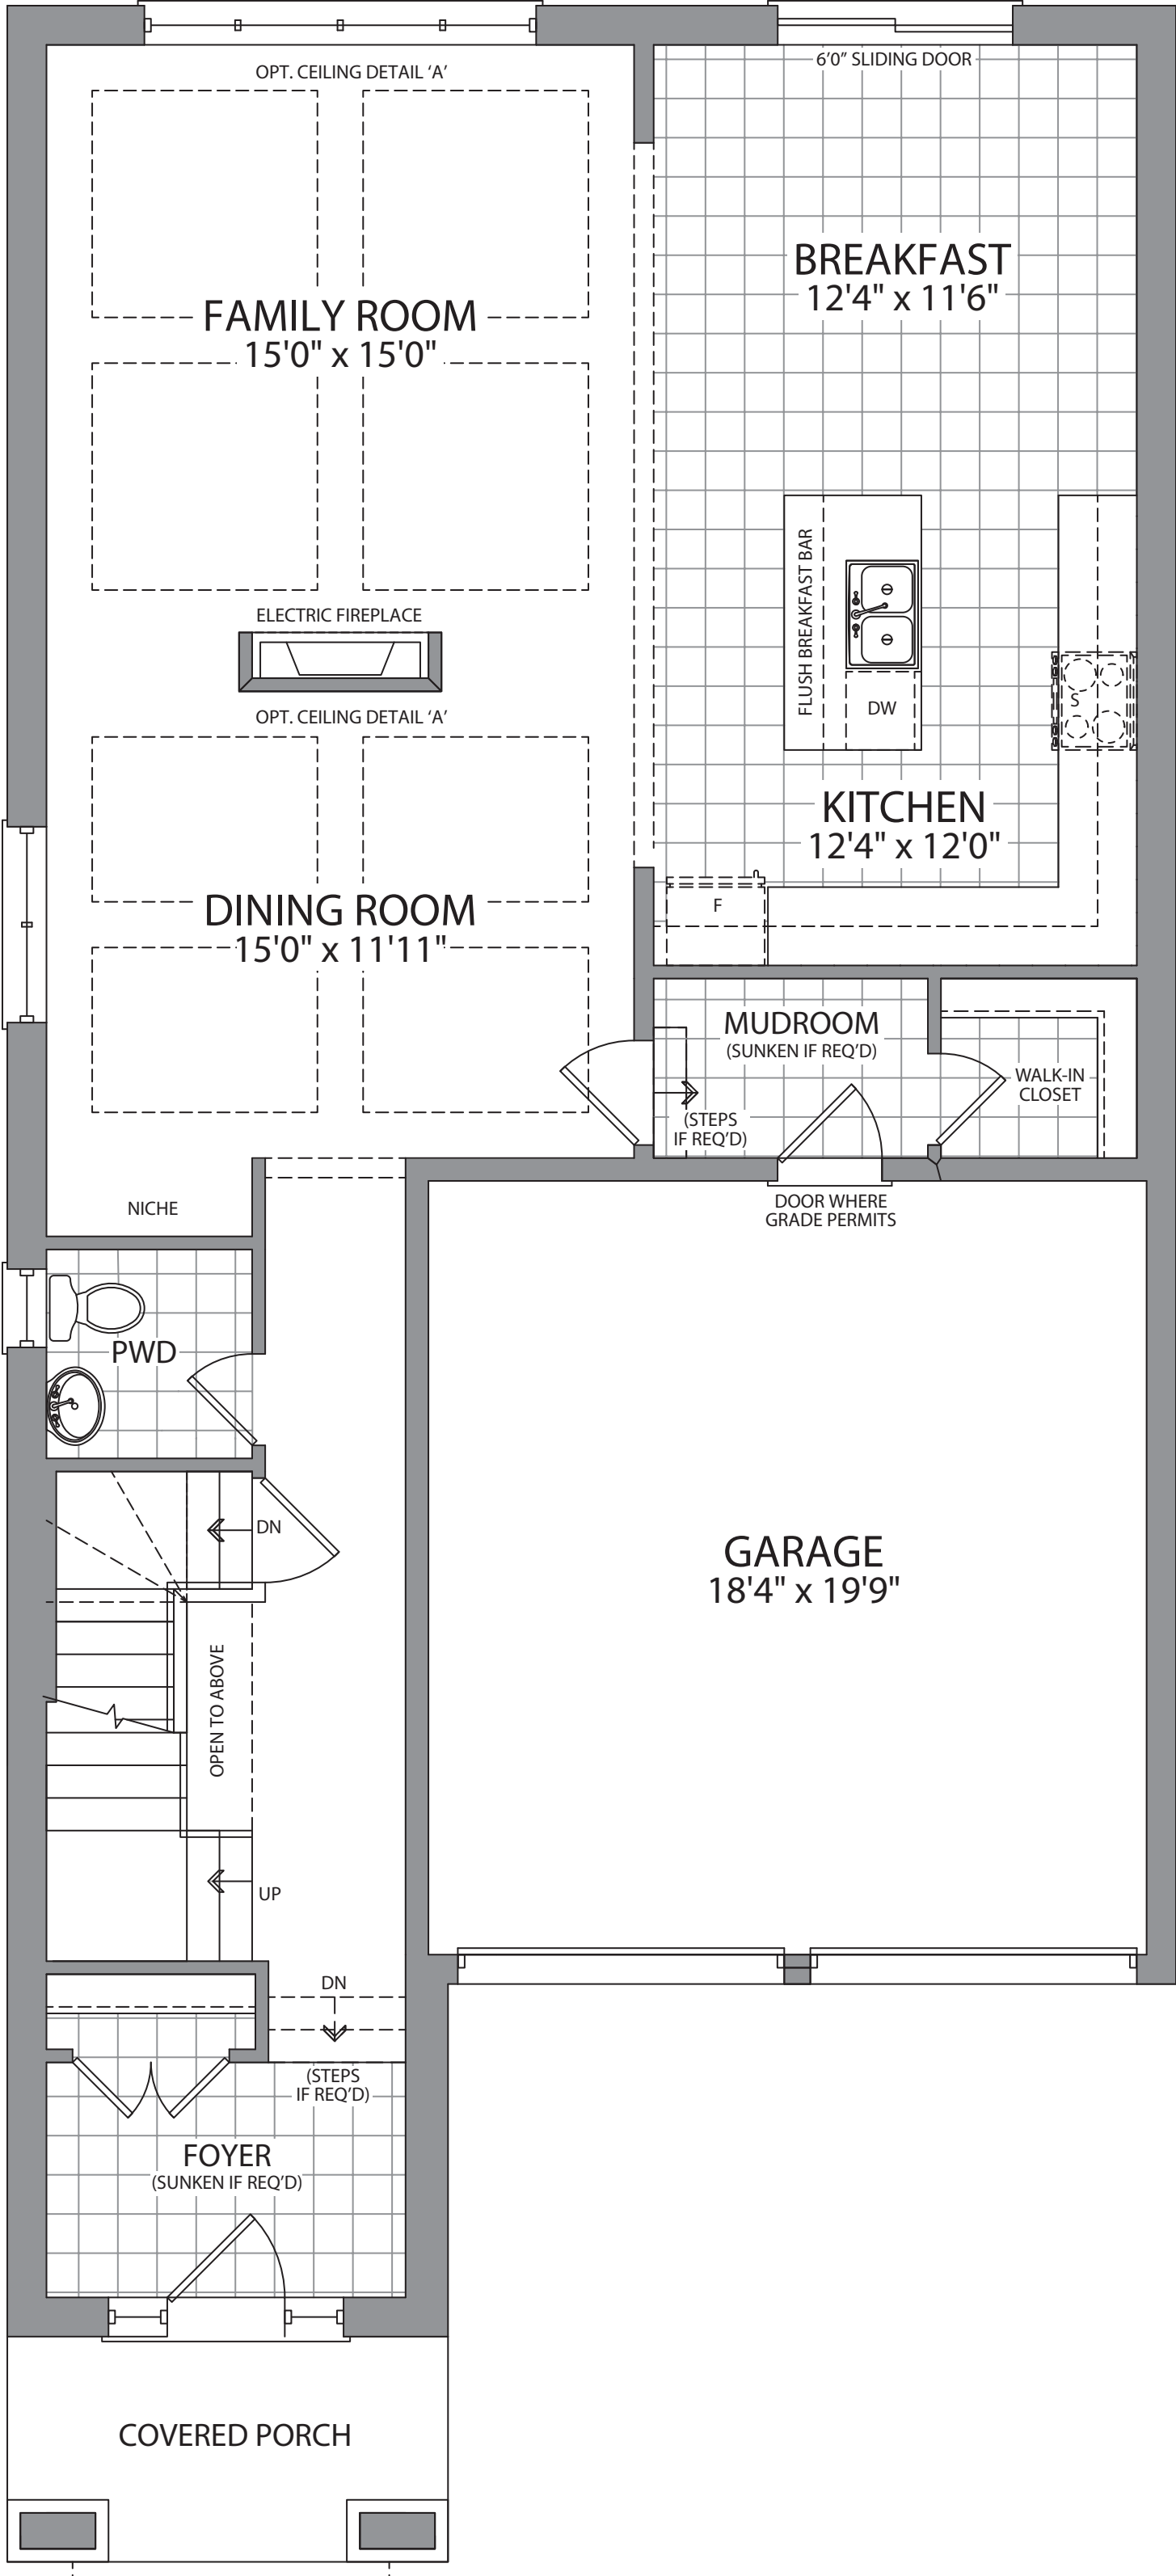


MAIN FLOOR
ELEV. C

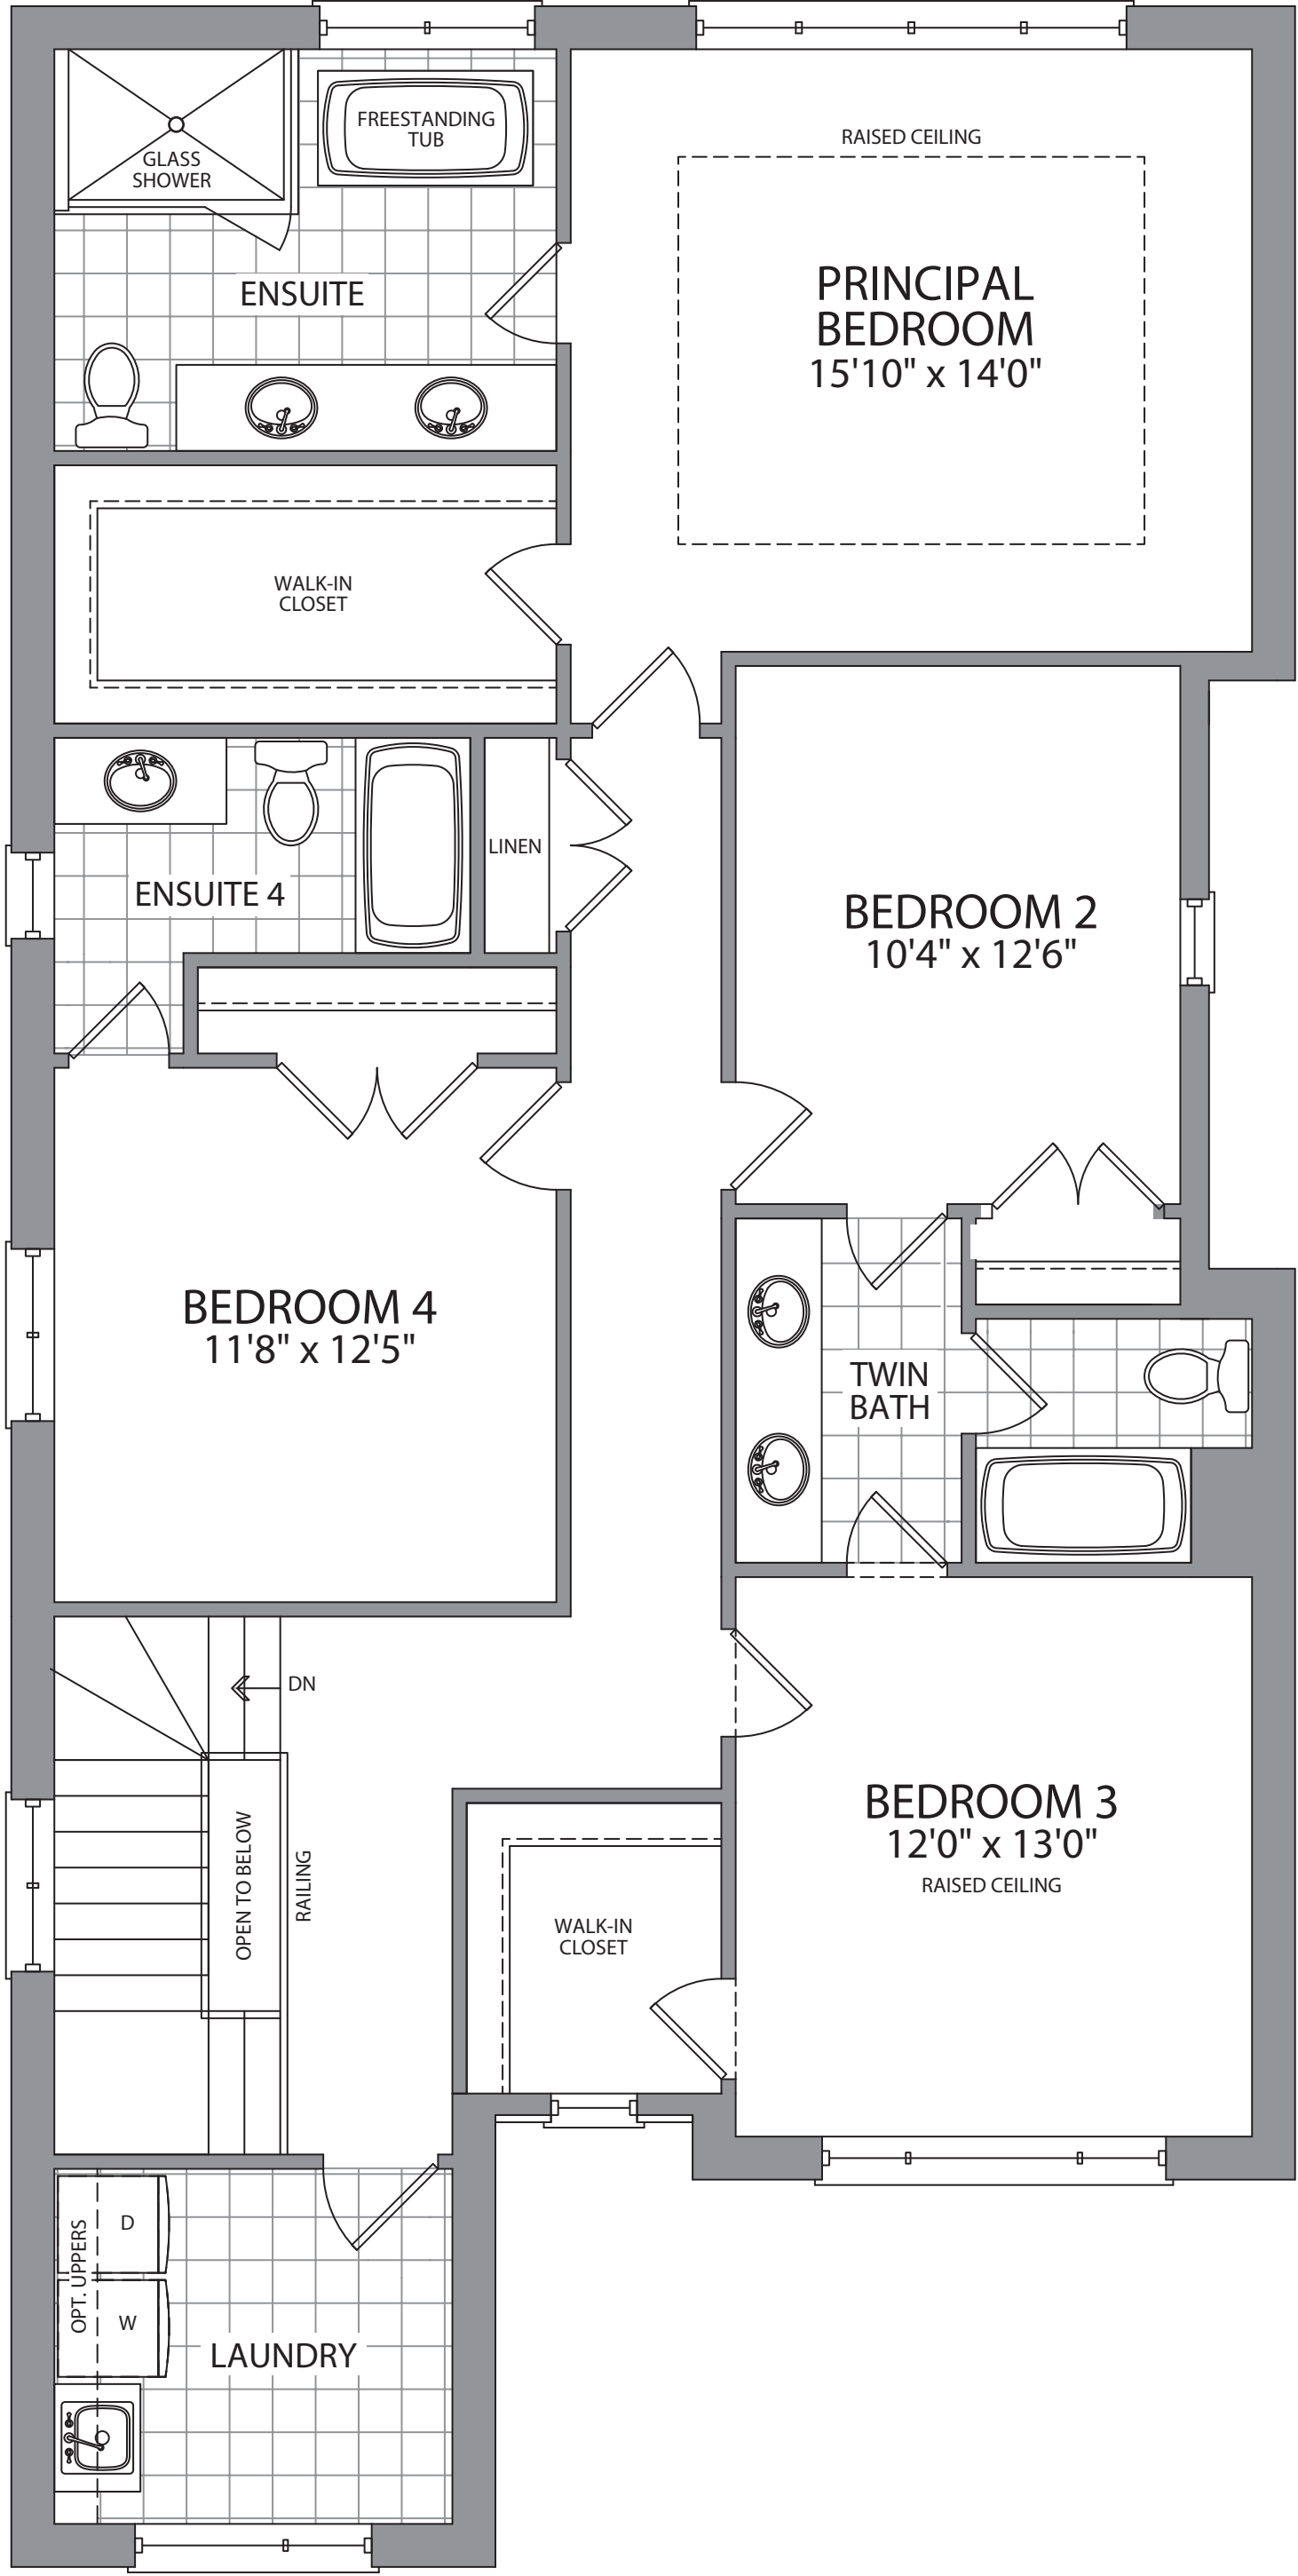

UPPER FLOOR
ELEV. C

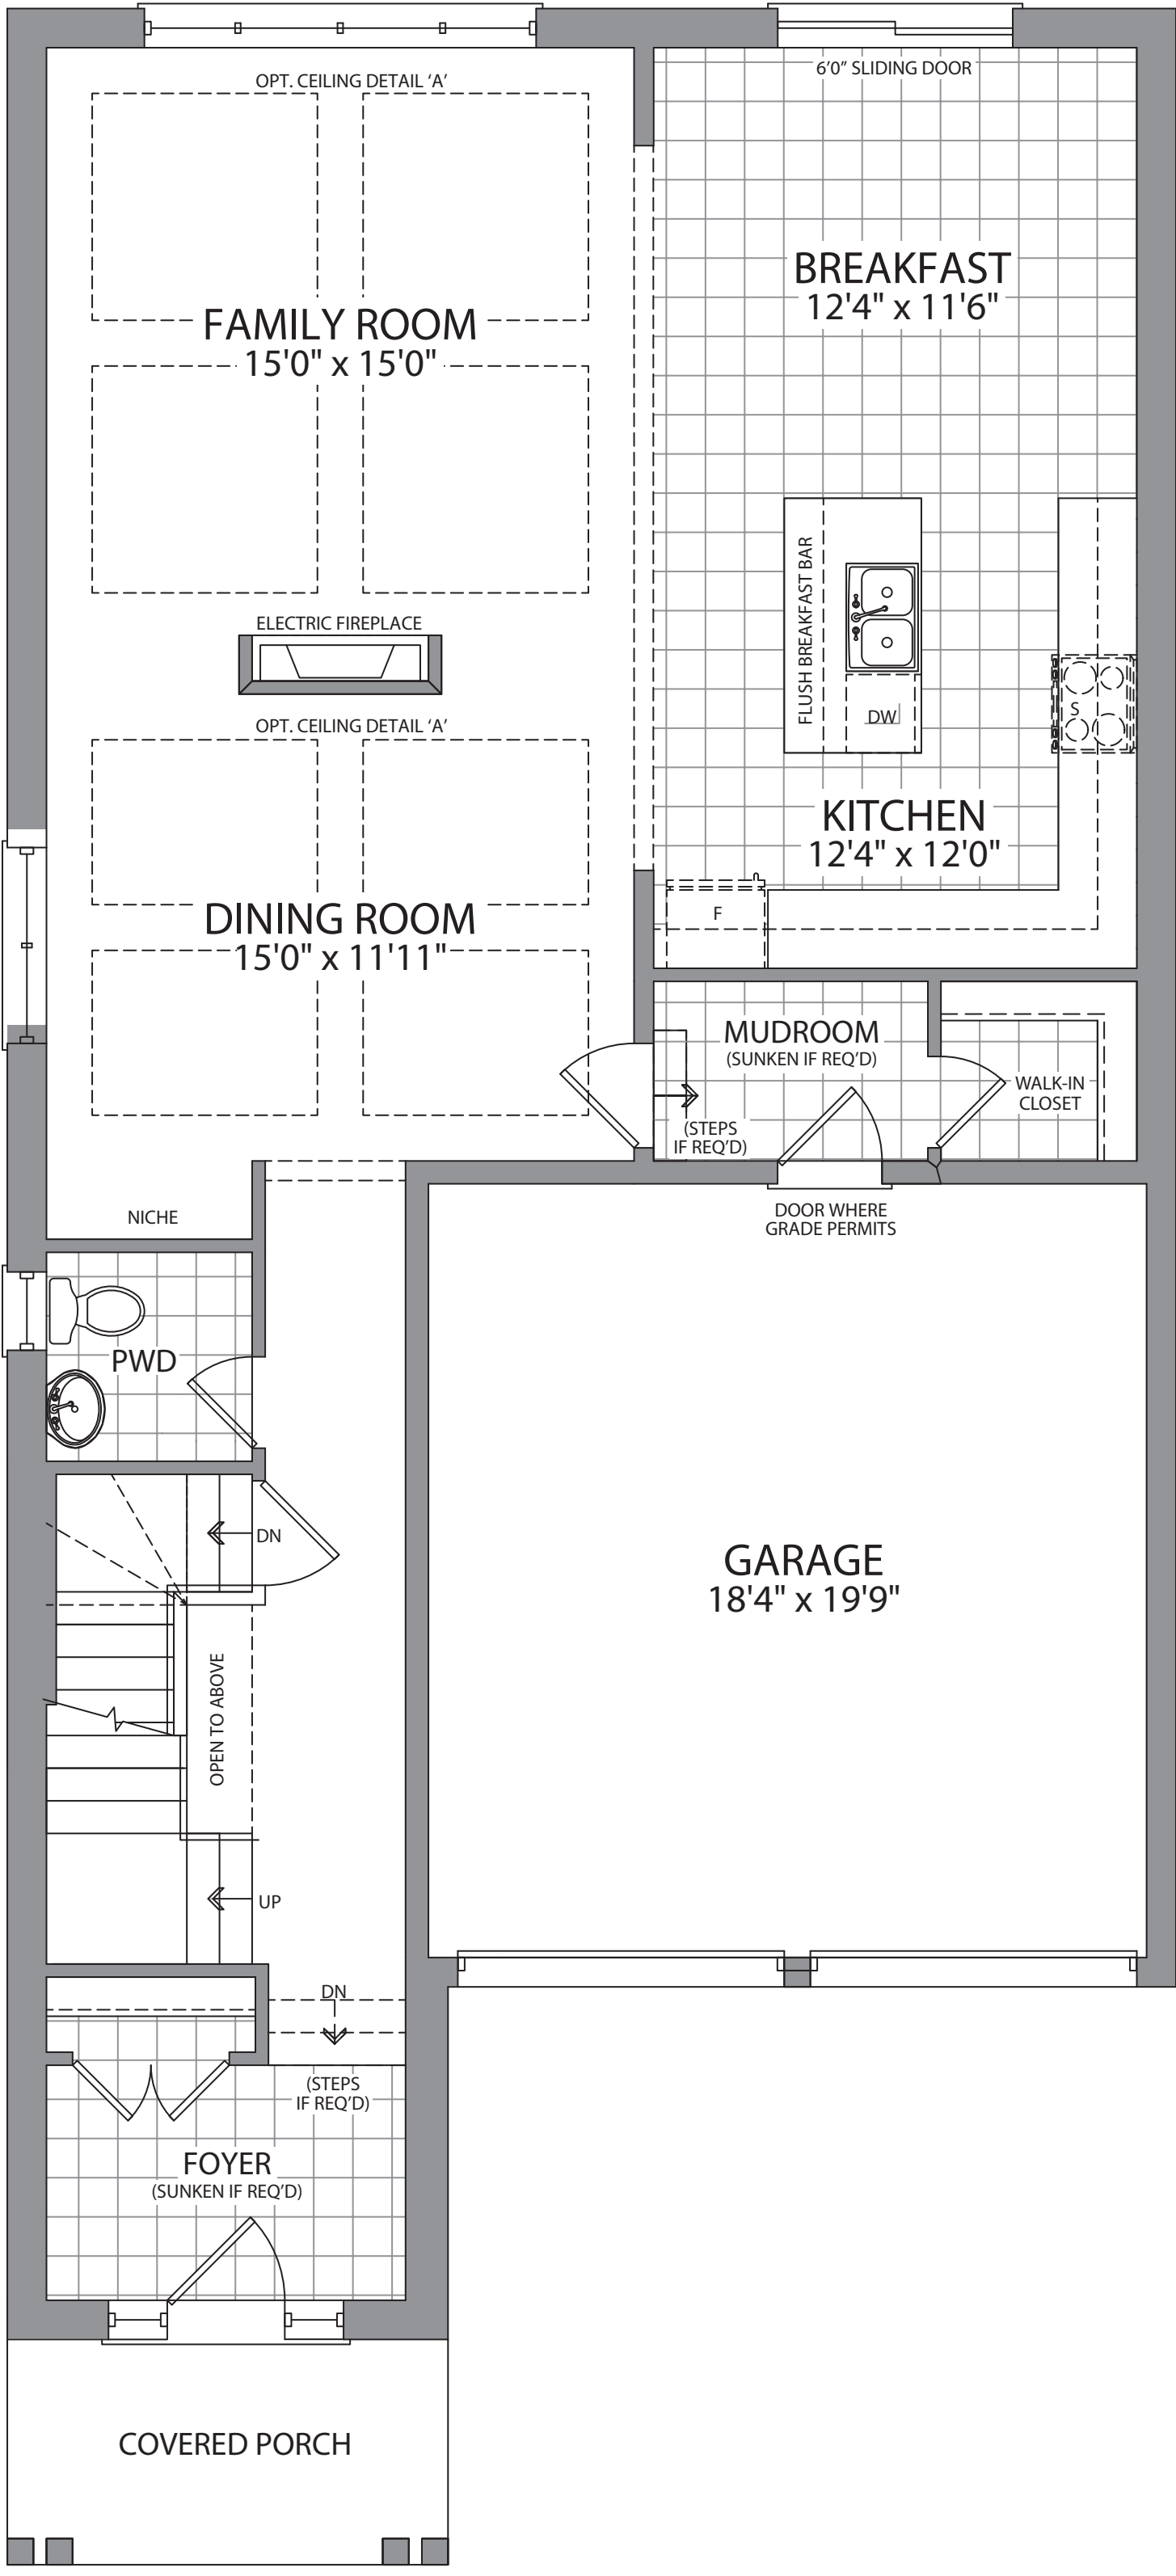

MAIN FLOOR
ELEV. F

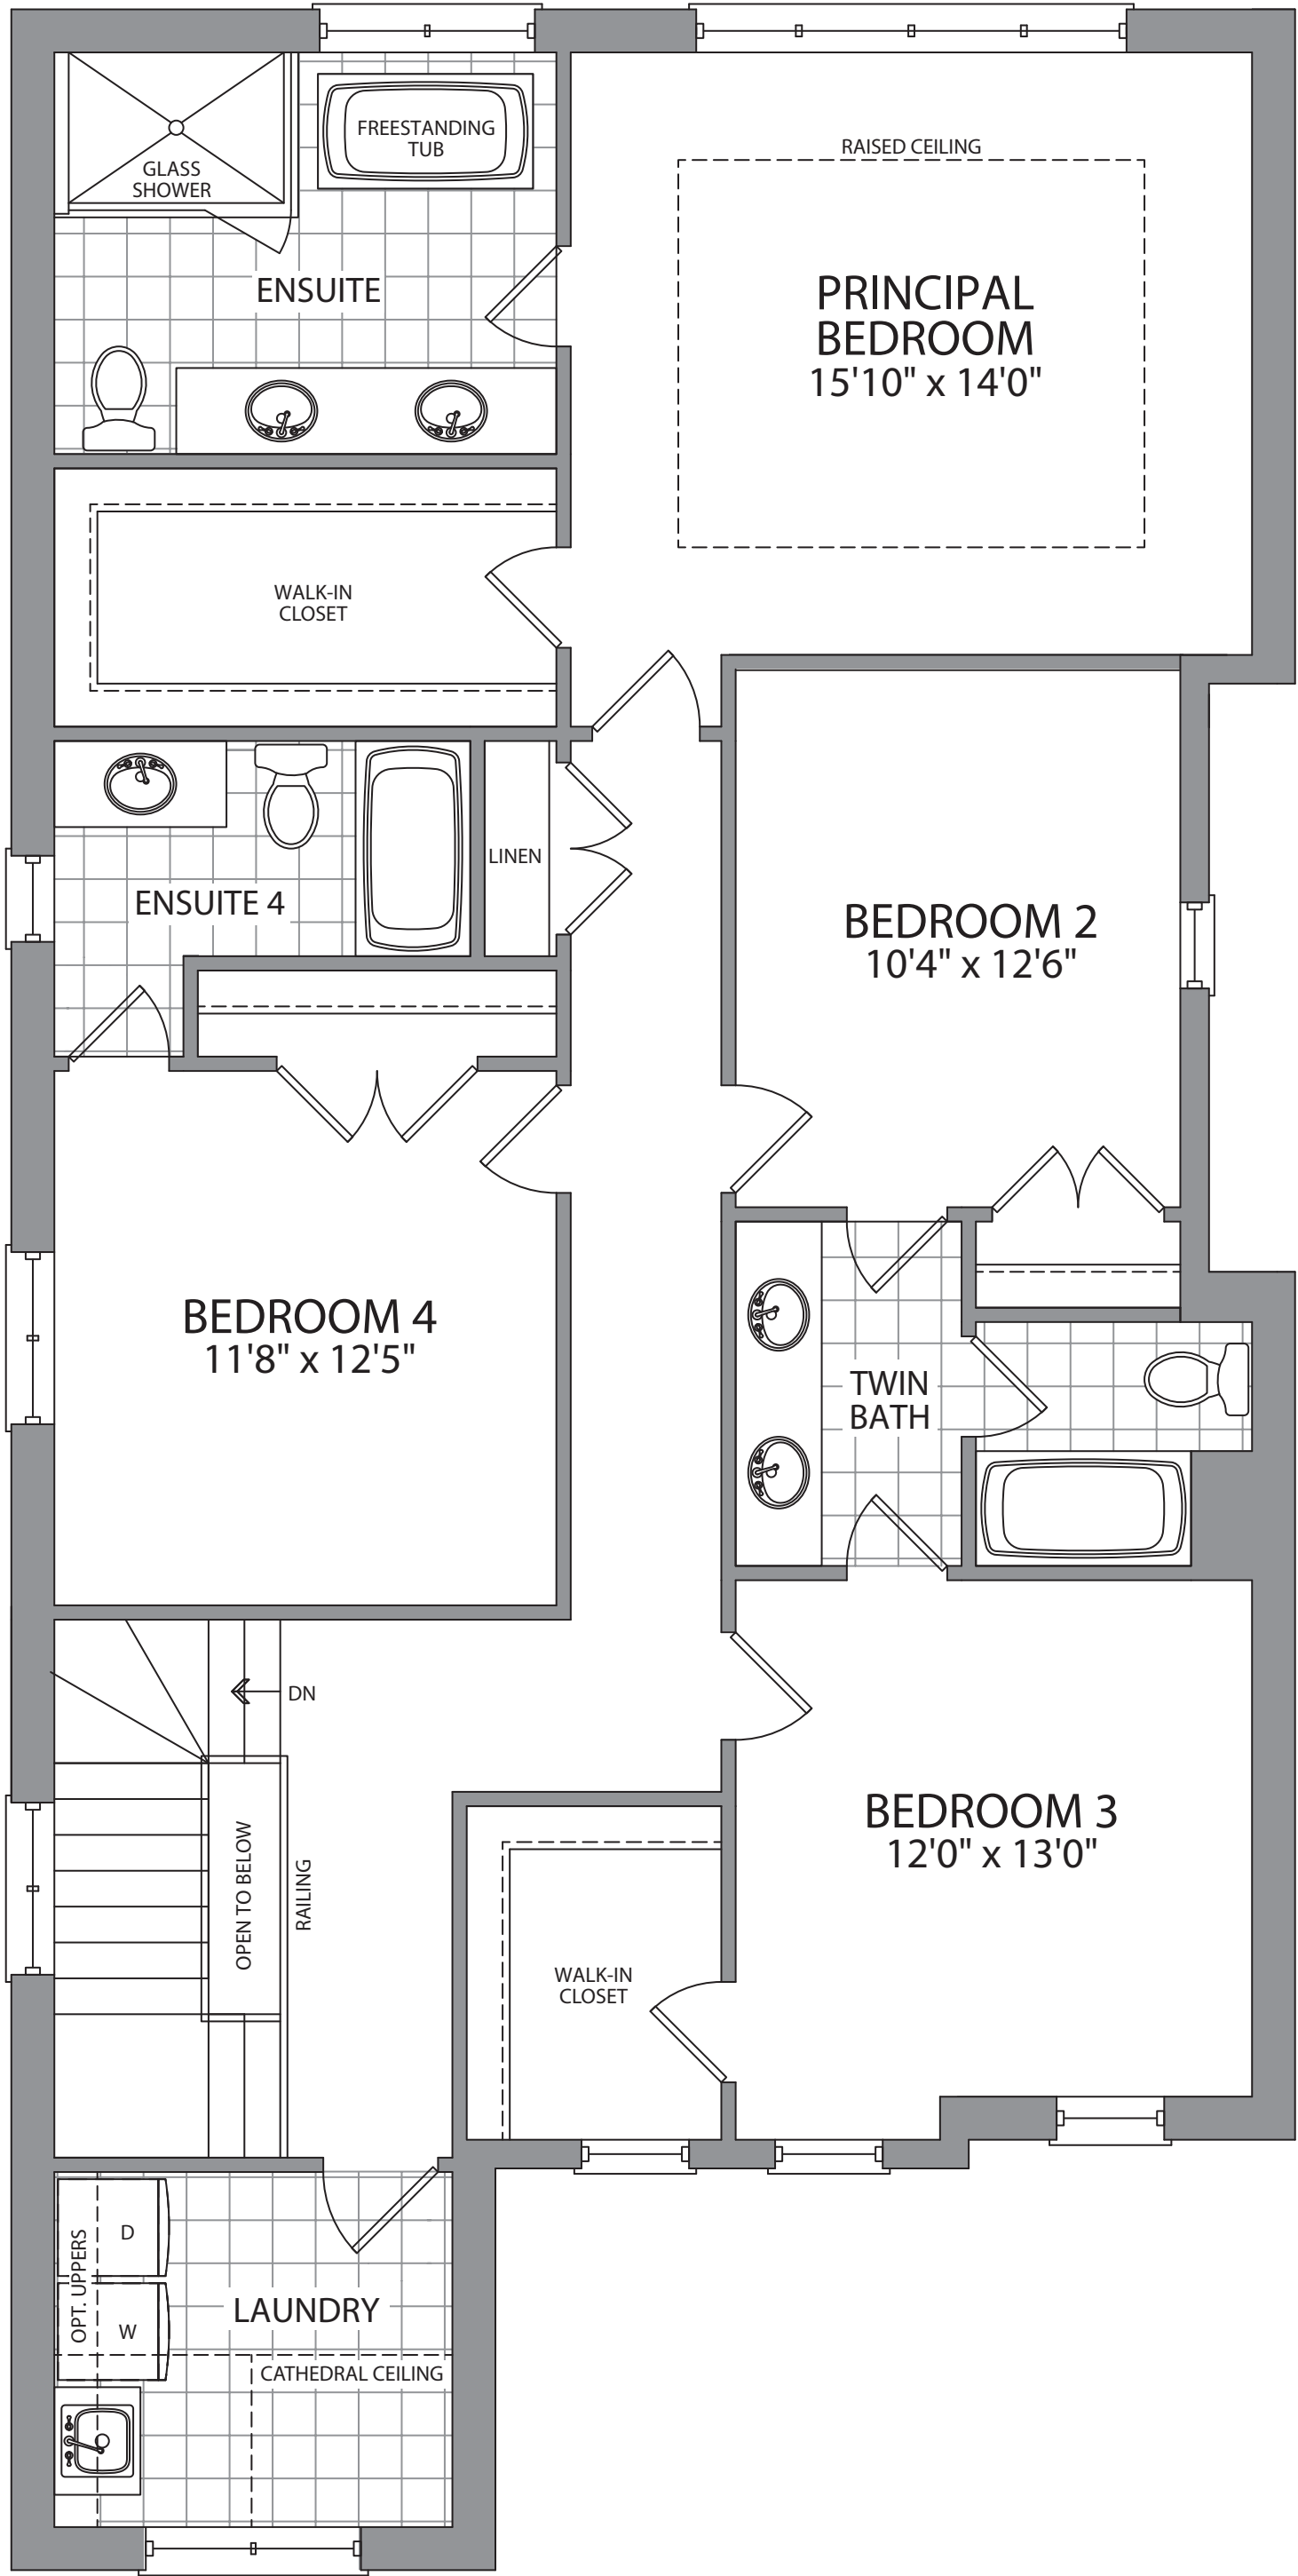

UPPER FLOOR
ELEV. F